


Front Elevation

Scale : 1:100

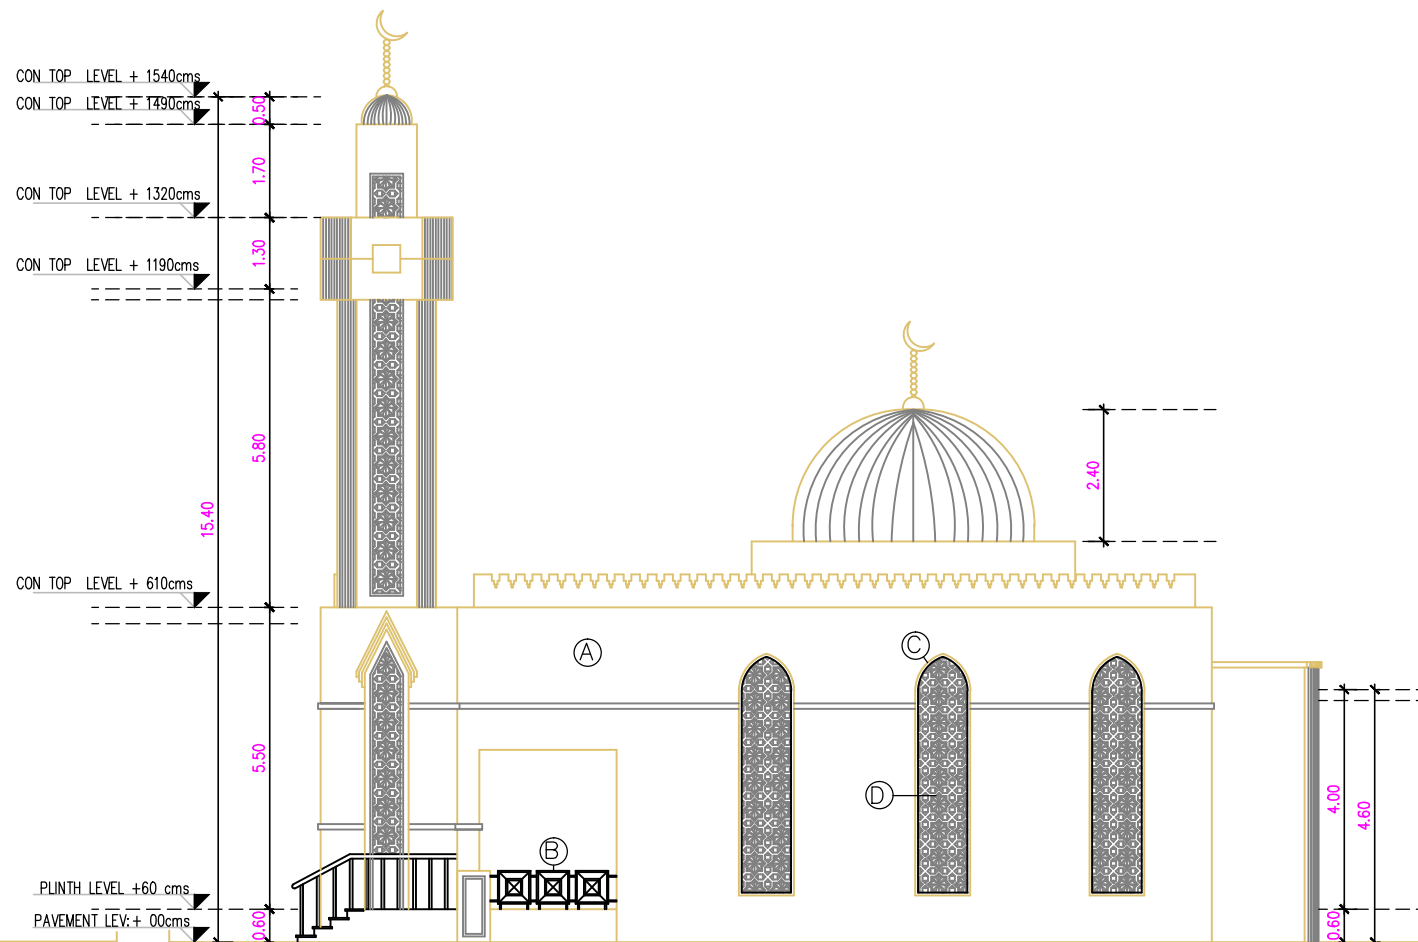

Right Elevation

Scale : 1:100