


LEGENDA			
1	BANGUNAN PENGELOLA	12	PARKIR MOBIL
2	TOWER AIR	13	GERBANG KANAN
3	RUMAH GENSET	14	GERBANG KIRI
4	HALTE	15	TAMAN
5	POS JAGA	16	BORDES
6	MUSHOLLA	17	PLANK NAMA
7	TEMPAT WUDHU	18	SCLUPTURE
8	STAGHER	19	PONTON 6MX24M
9	SELASAR	●	TITIK RAMBU
10	PARKIR TRUCK	⊠	TITIK LAMPU
11	PARKIR MOTOR		

- AREA TANAMAN DAN RUMPUT
- AREA PERKERASAN TROTOAR
- AREA PERKERASAN TAMAN
- KURSI TAMAN 9 BUAH

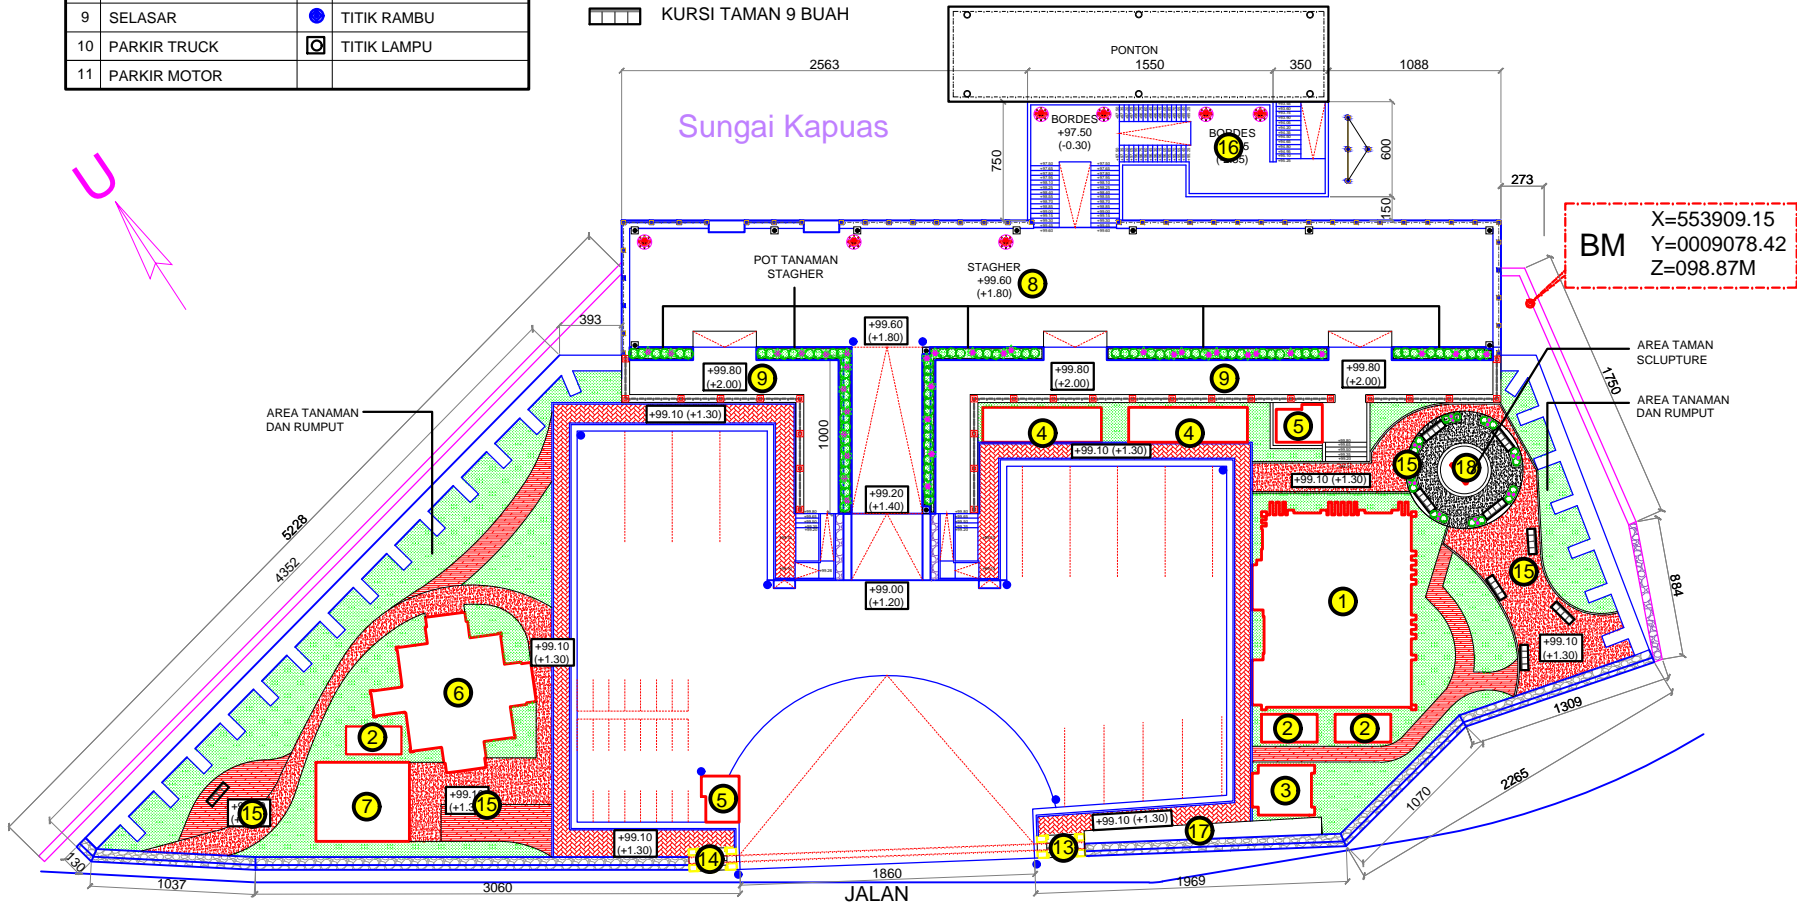

LAYOUT RENCANA LANDSCAPE DERMAGA

SKALA 1 : 400



PEKERJAAN		
LOKASI		
DIPERIKSA		
DISETUIJI		
DISAHKAN		
KONSULTAN PERENCANA		
GAMBAR		
SITE PLAN RENCANA LANDSCAPE DERMAGA		
SKALA		
1:400		
URAIAN	NAMA	TANDA TANGAN
TEAM LEADER		
KOSTRUKTUR		
DRAFTER		
UKURAN GAMBAR	NO. GAMBAR	JUMLAH GAMBAR
A3	D-13	171