

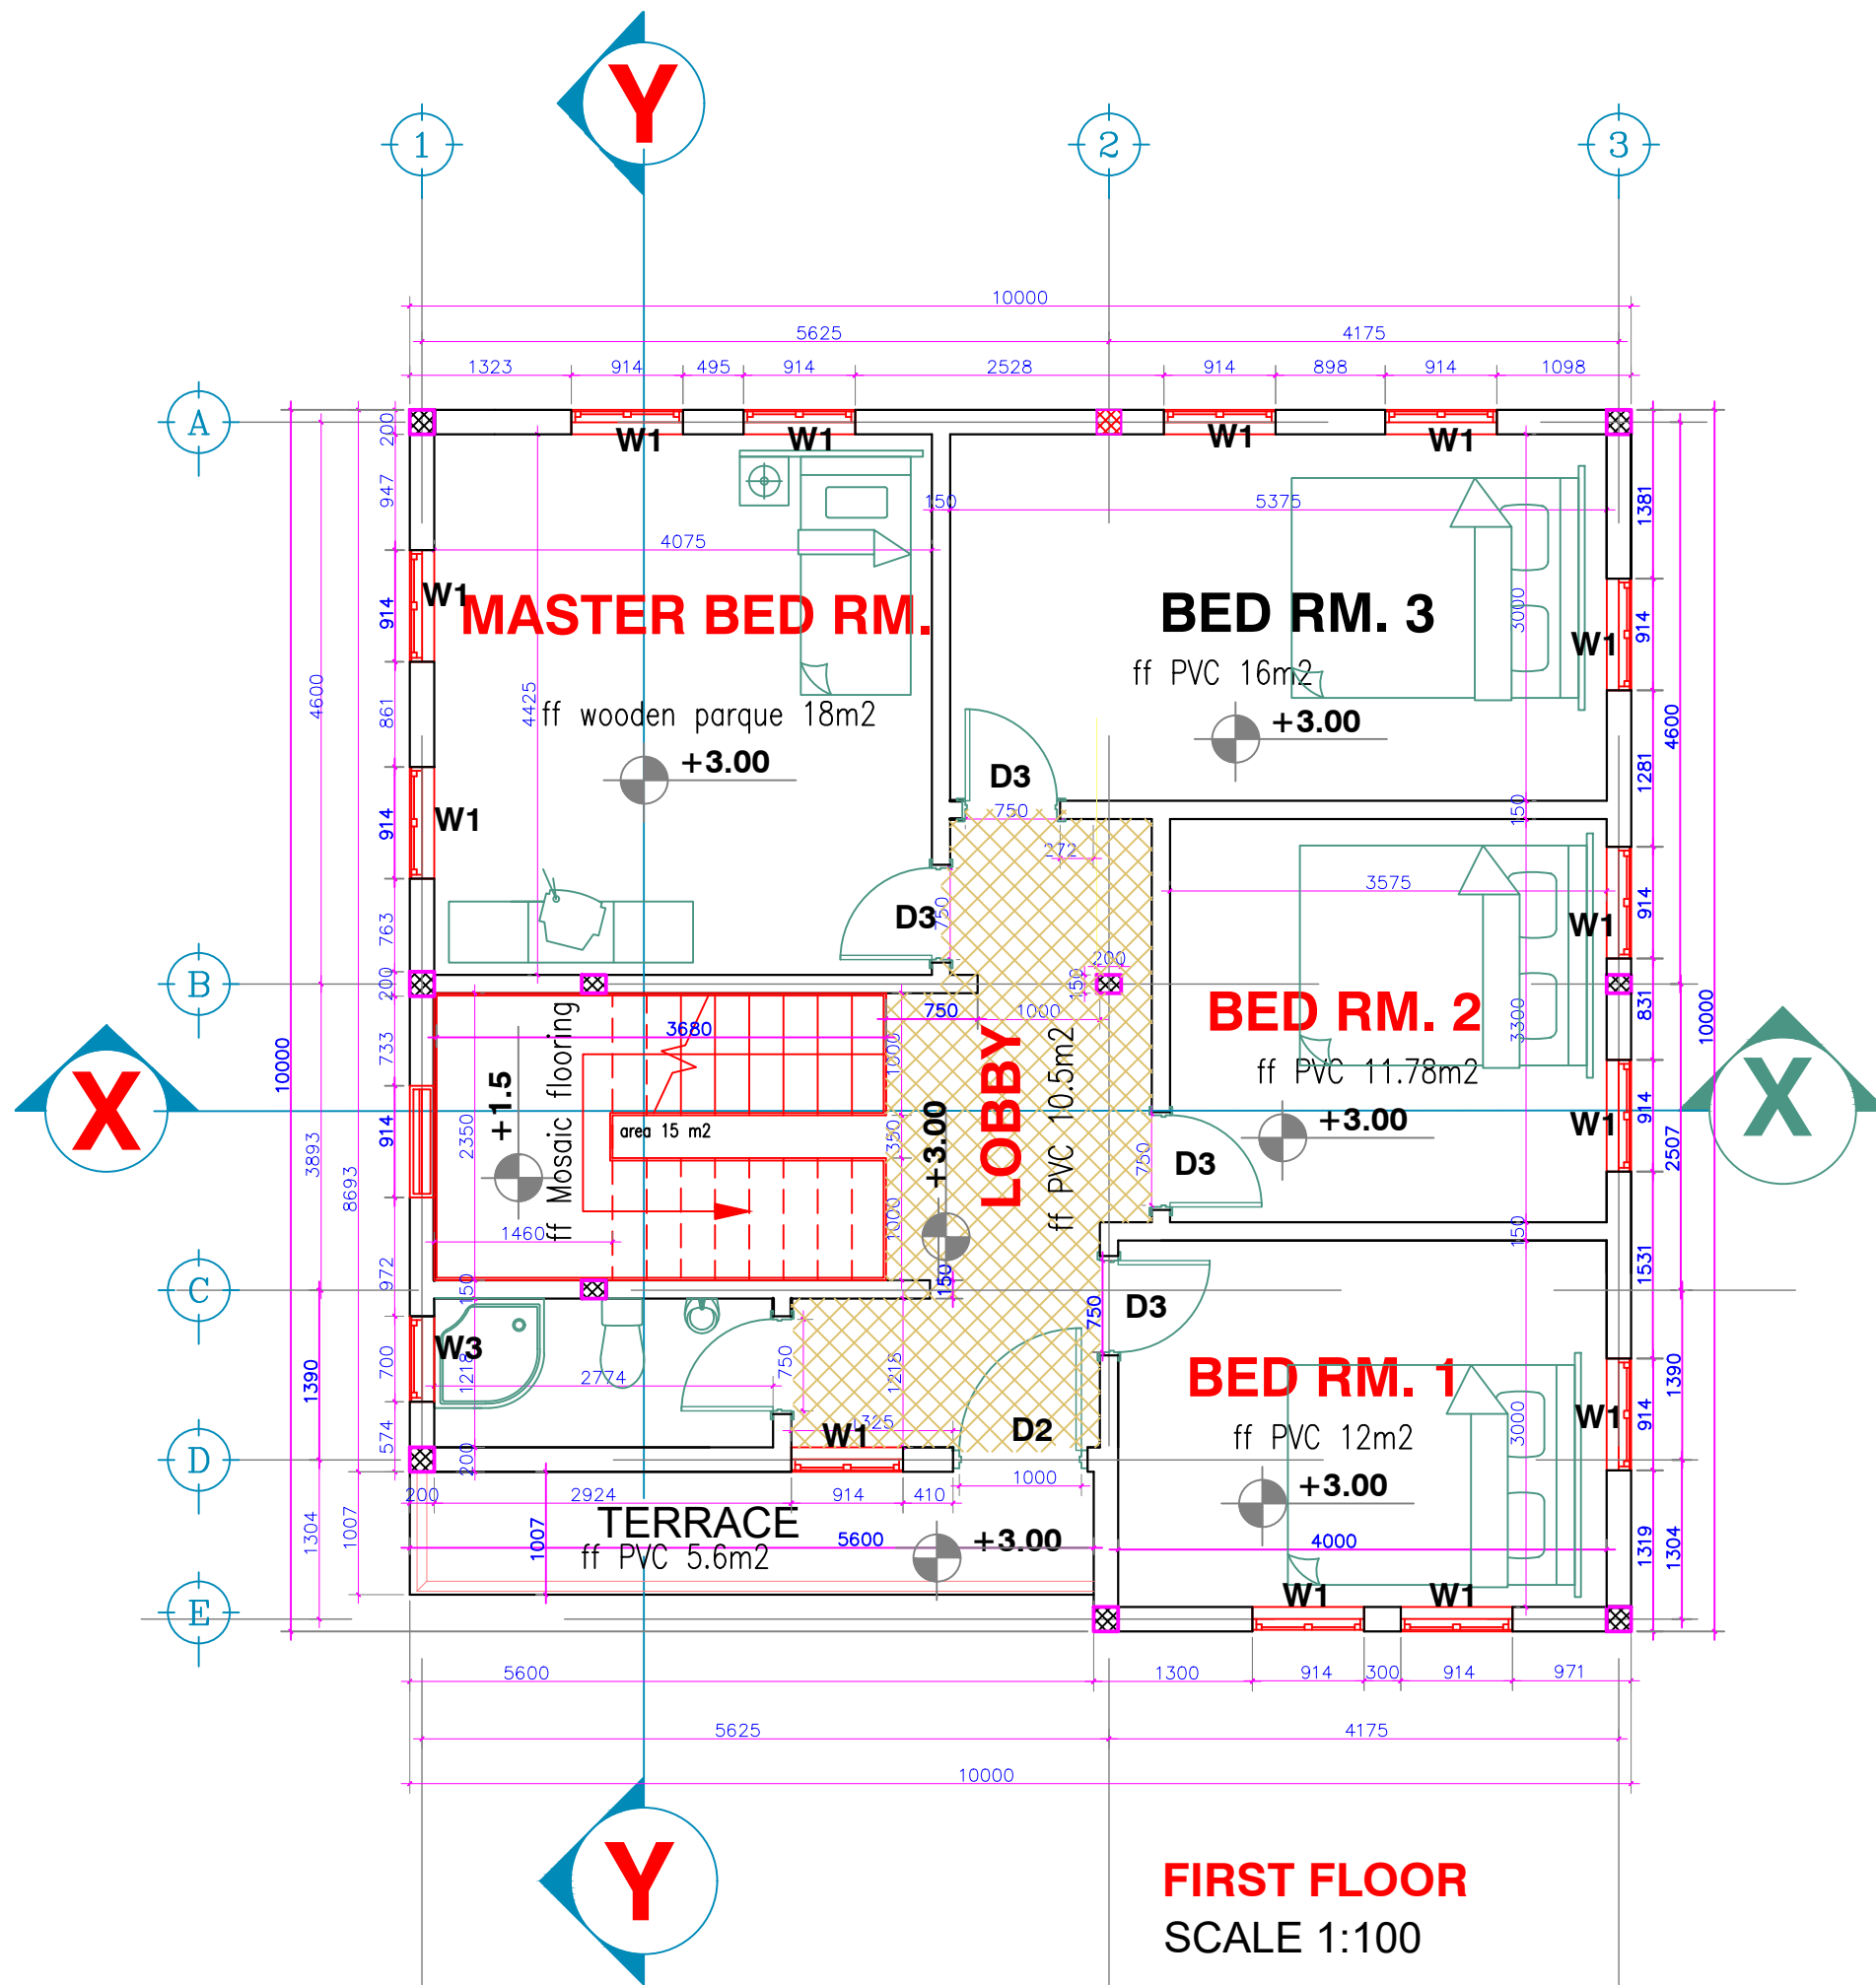

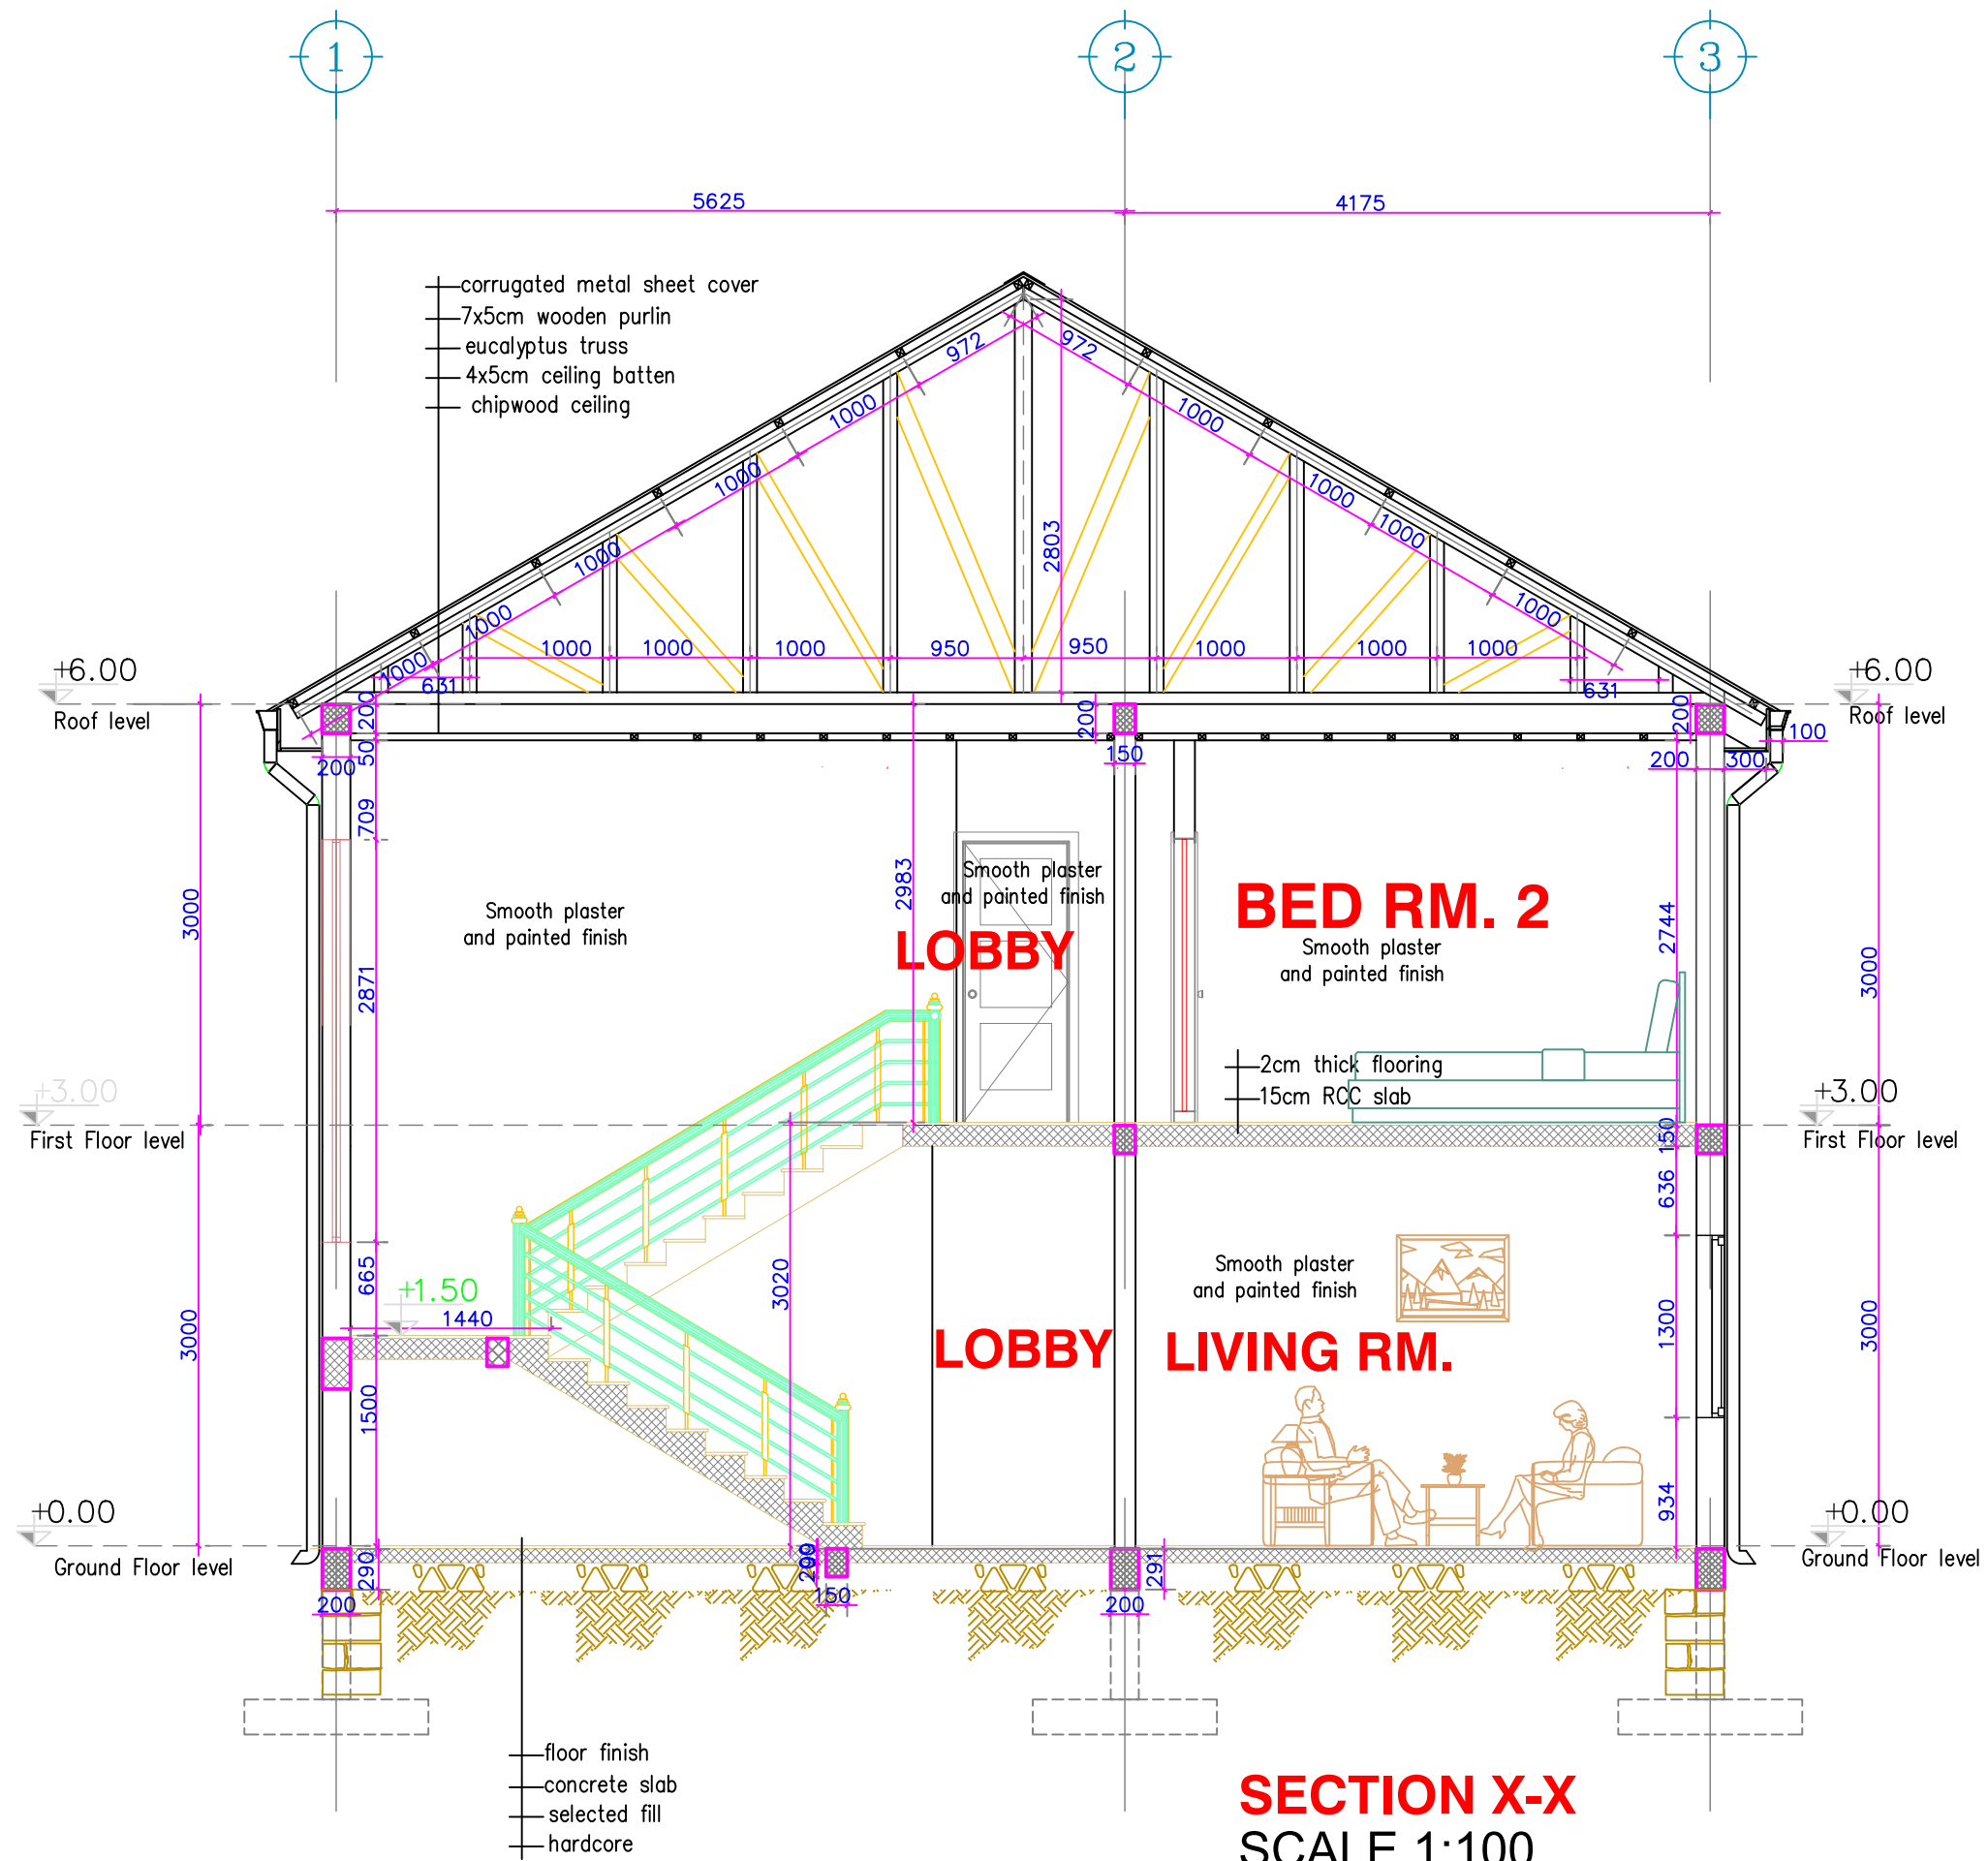
	DEPARTMENT OF CIVIL ENGINEERING HiT ©2023	
	Drawing No. 1	
Samuel Wolde	2717/12	
Shukur Usman	2772/12	
Tekle Getu	2855/12	
Abdulwasa Jemal	0162/12	
Eyob Solomon	1867/12	

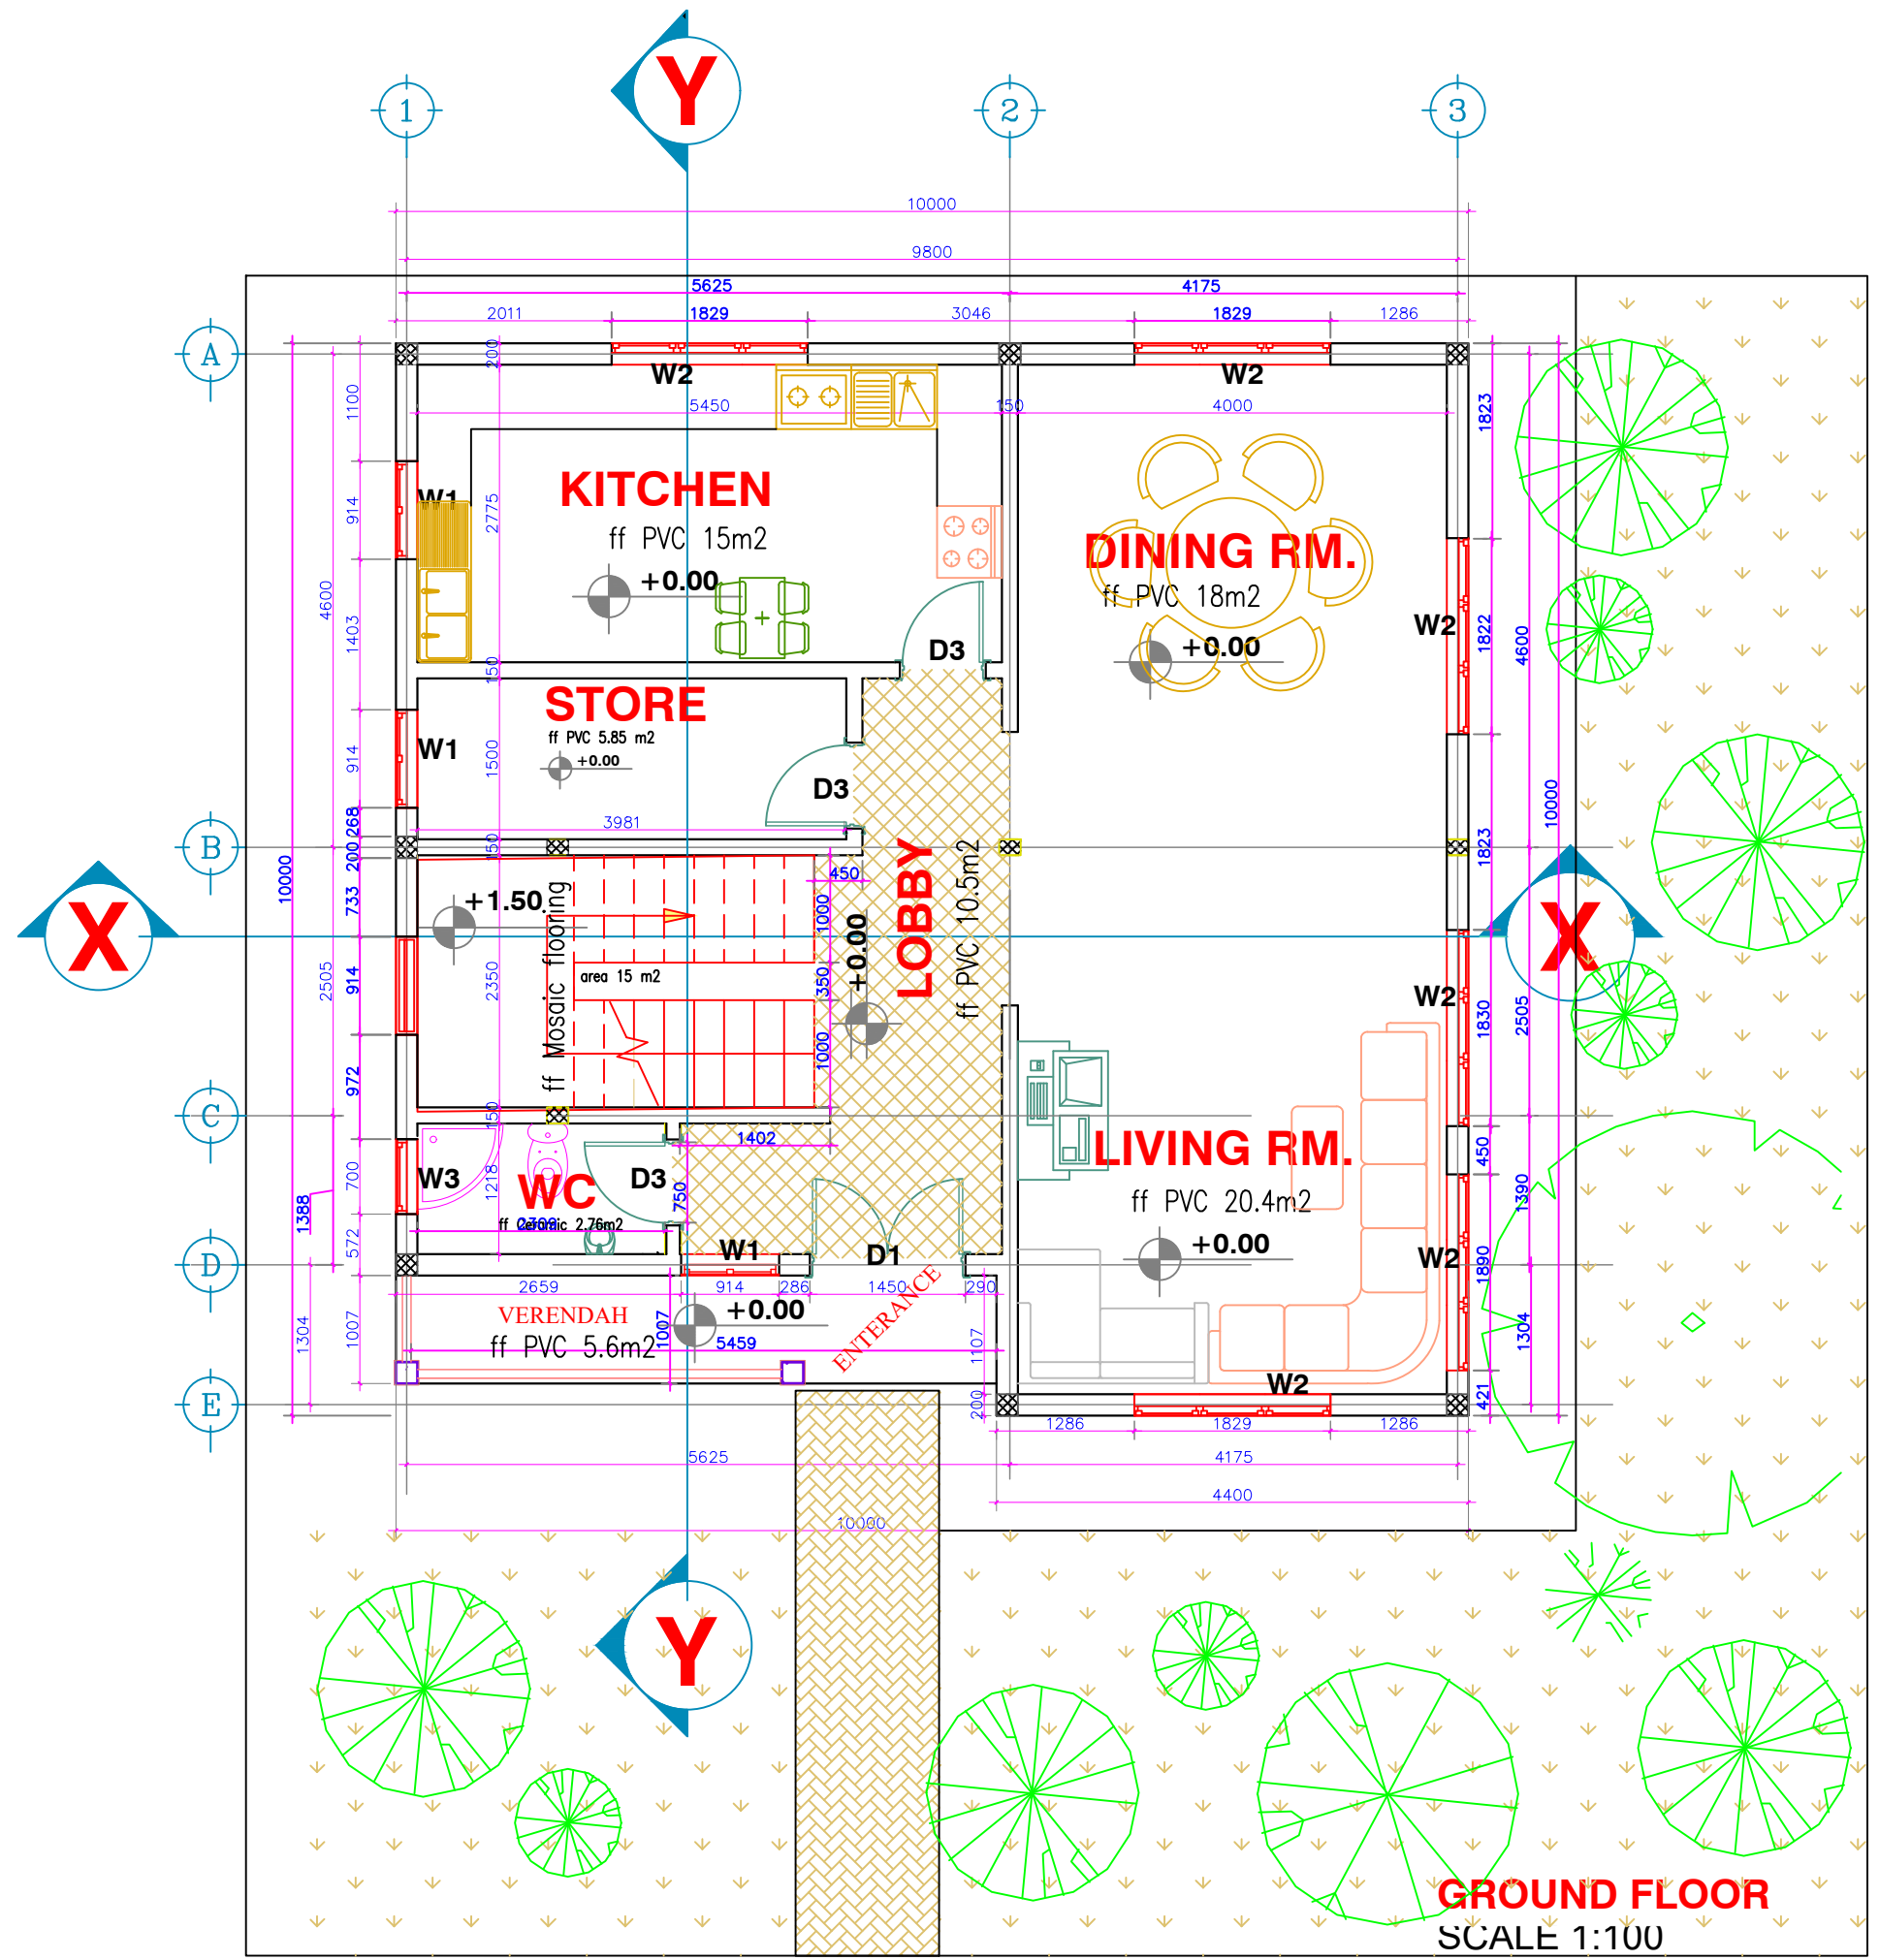


	DEPARTMENT OF CIVIL ENGINEERING HIT ©2023
	Drawing No. 2
Samuel Wolde	2717/12
Shukur Usman	2776/12
Tekle Getu	2855/12
Abdulwasa Jemal	0162/12
Eyob Solomon	1867/12



	DEPARTMENT OF CIVIL ENGINEERING
	HIT ©2023
Drawing No. 3	
Samuel Wolde	2717/12
Shukur Usman	2776/12
Tekle Getu	2855/12
Abdulwasa Jemal	0162/12
Eyob Solomon	1867/12




	DEPARTMENT OF CIVIL ENGINEERING
	HiT ©2023
Drawing No. 4	
Samuel Wolde	2717/12
Shukur Usman	2776/12
Tekle Getu	2855/12
Abdulwasa Jemal	0162/12
Eyob Solomon	1867/12

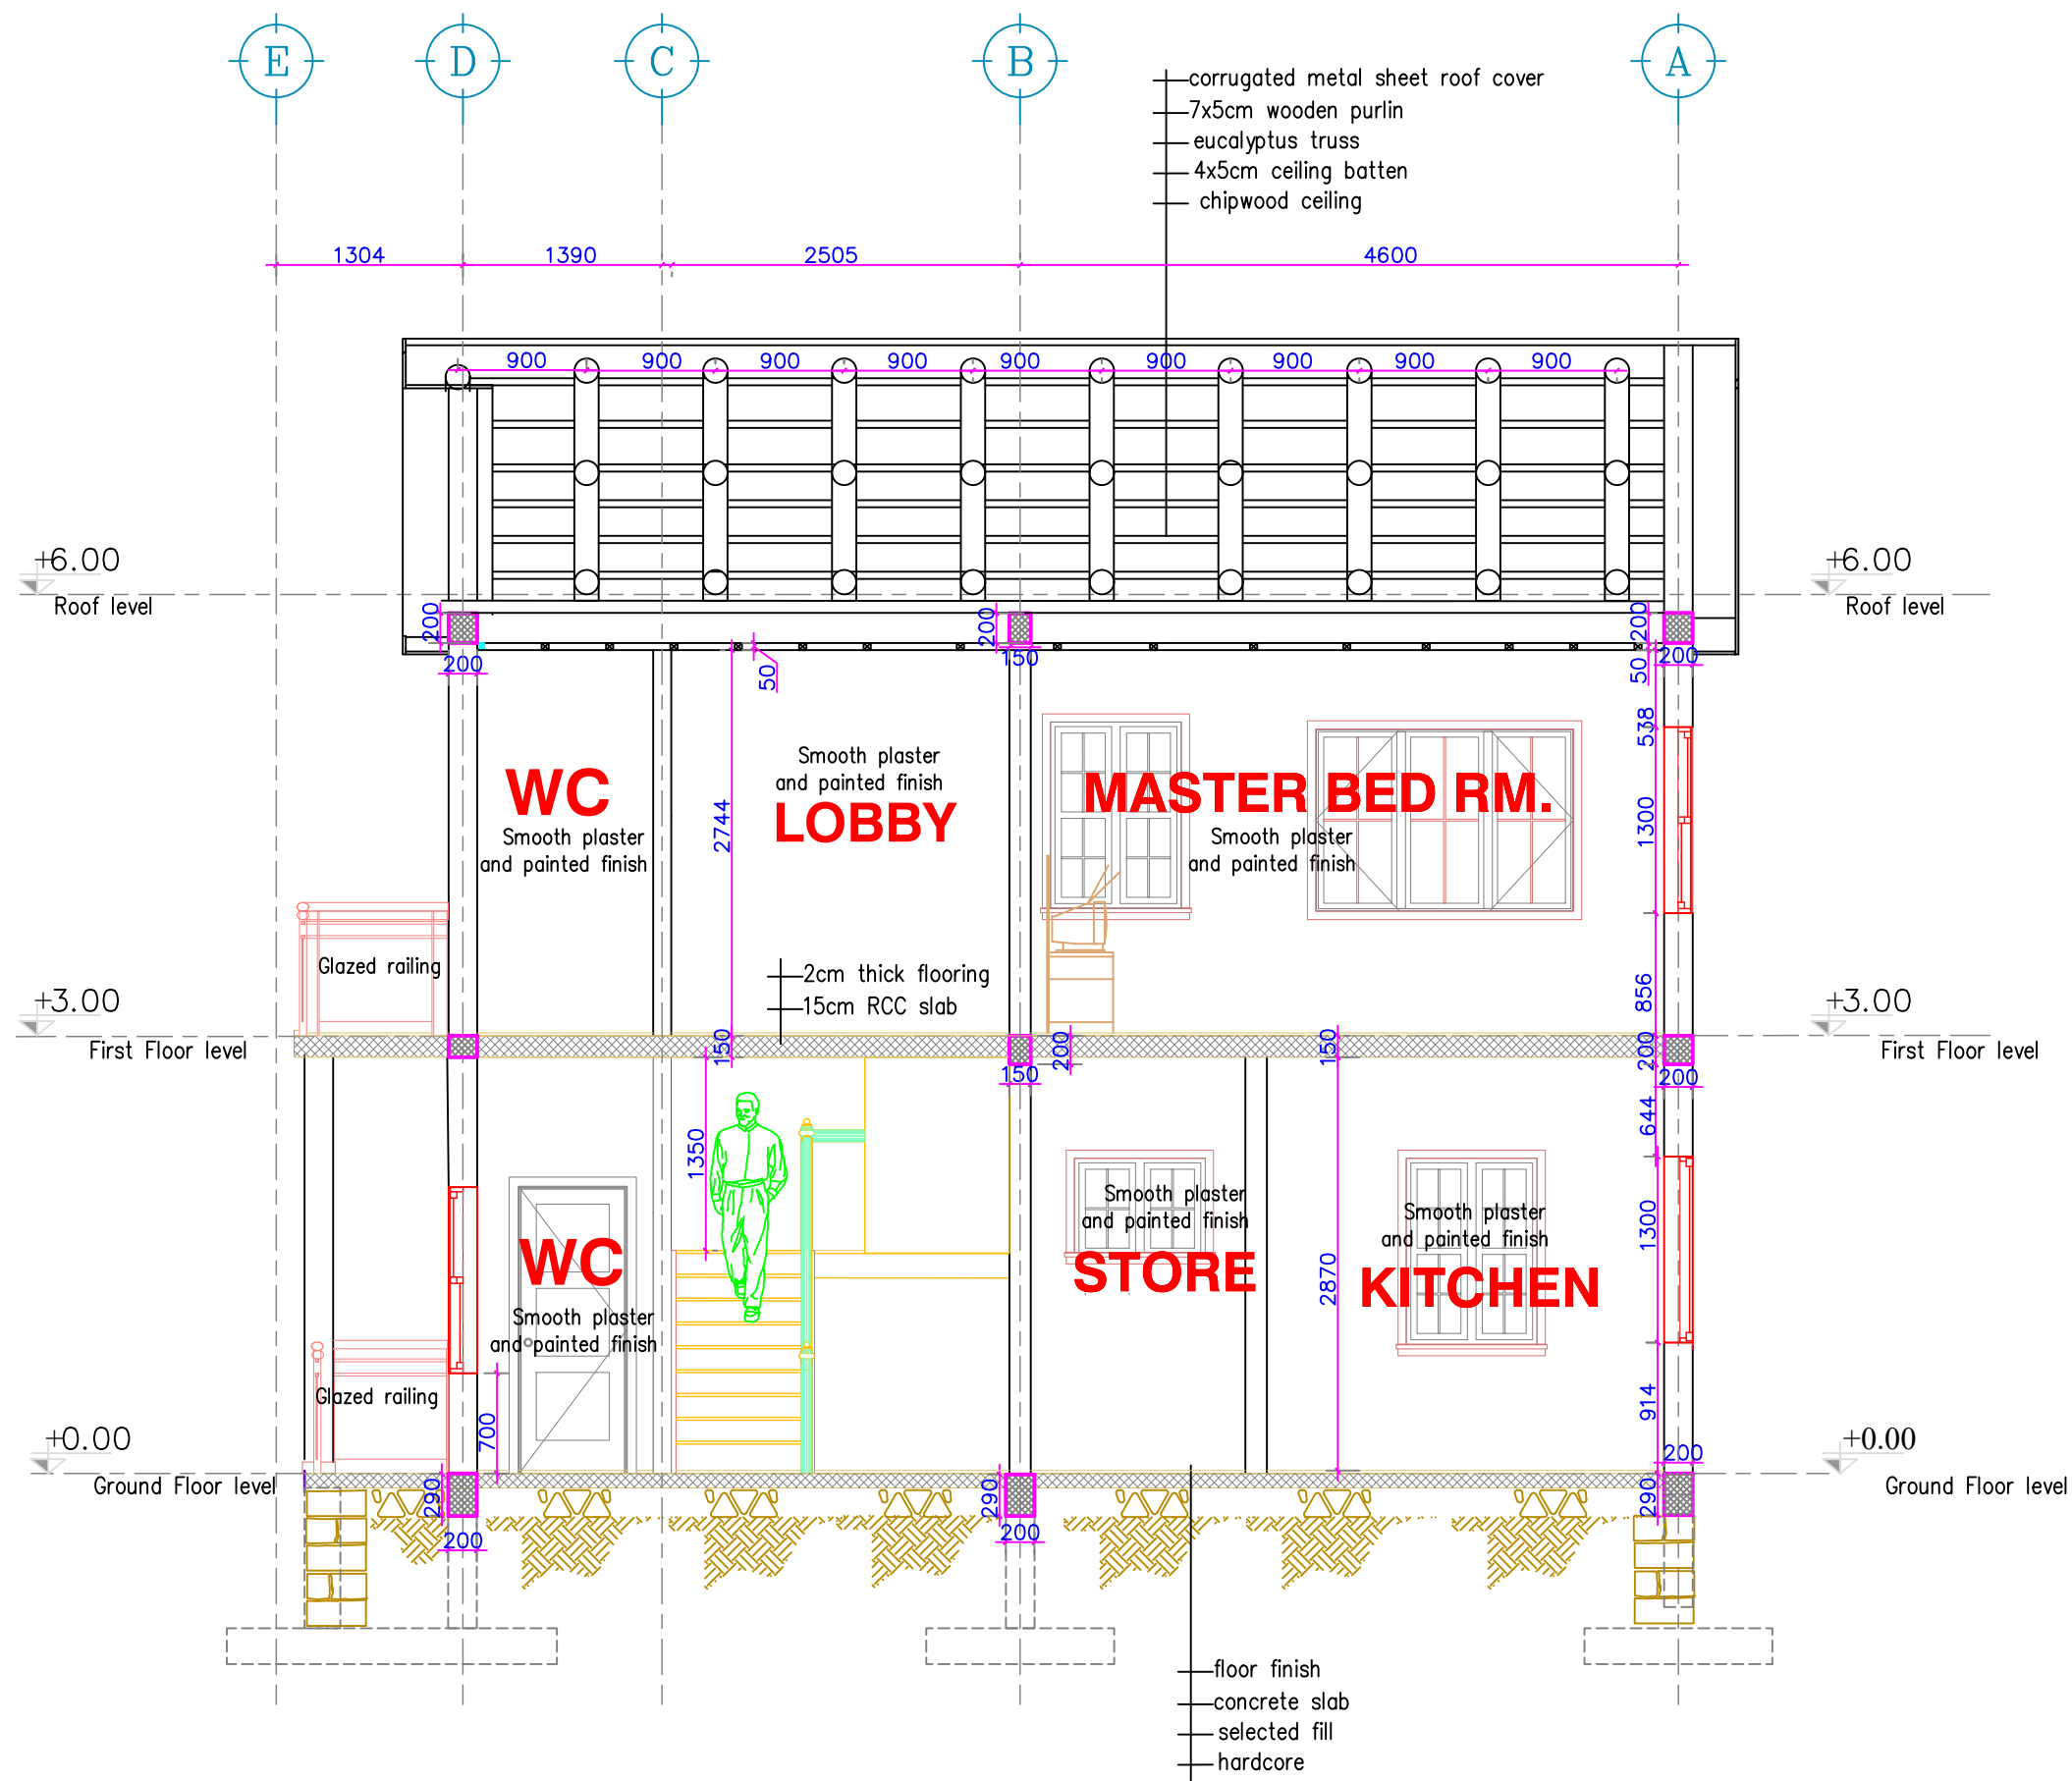

SECTION Y-Y
SCALE 1:100

	DEPARTMENT OF CIVIL ENGINEERING HiT ©2023
	Drawing No. 5
Samuel Wolde	2717/12
Shukur Usman	2776/12
Tekle Getu	2855/12
Abdulwasa Jemal	0162/12
Eyob Solomon	1867/12

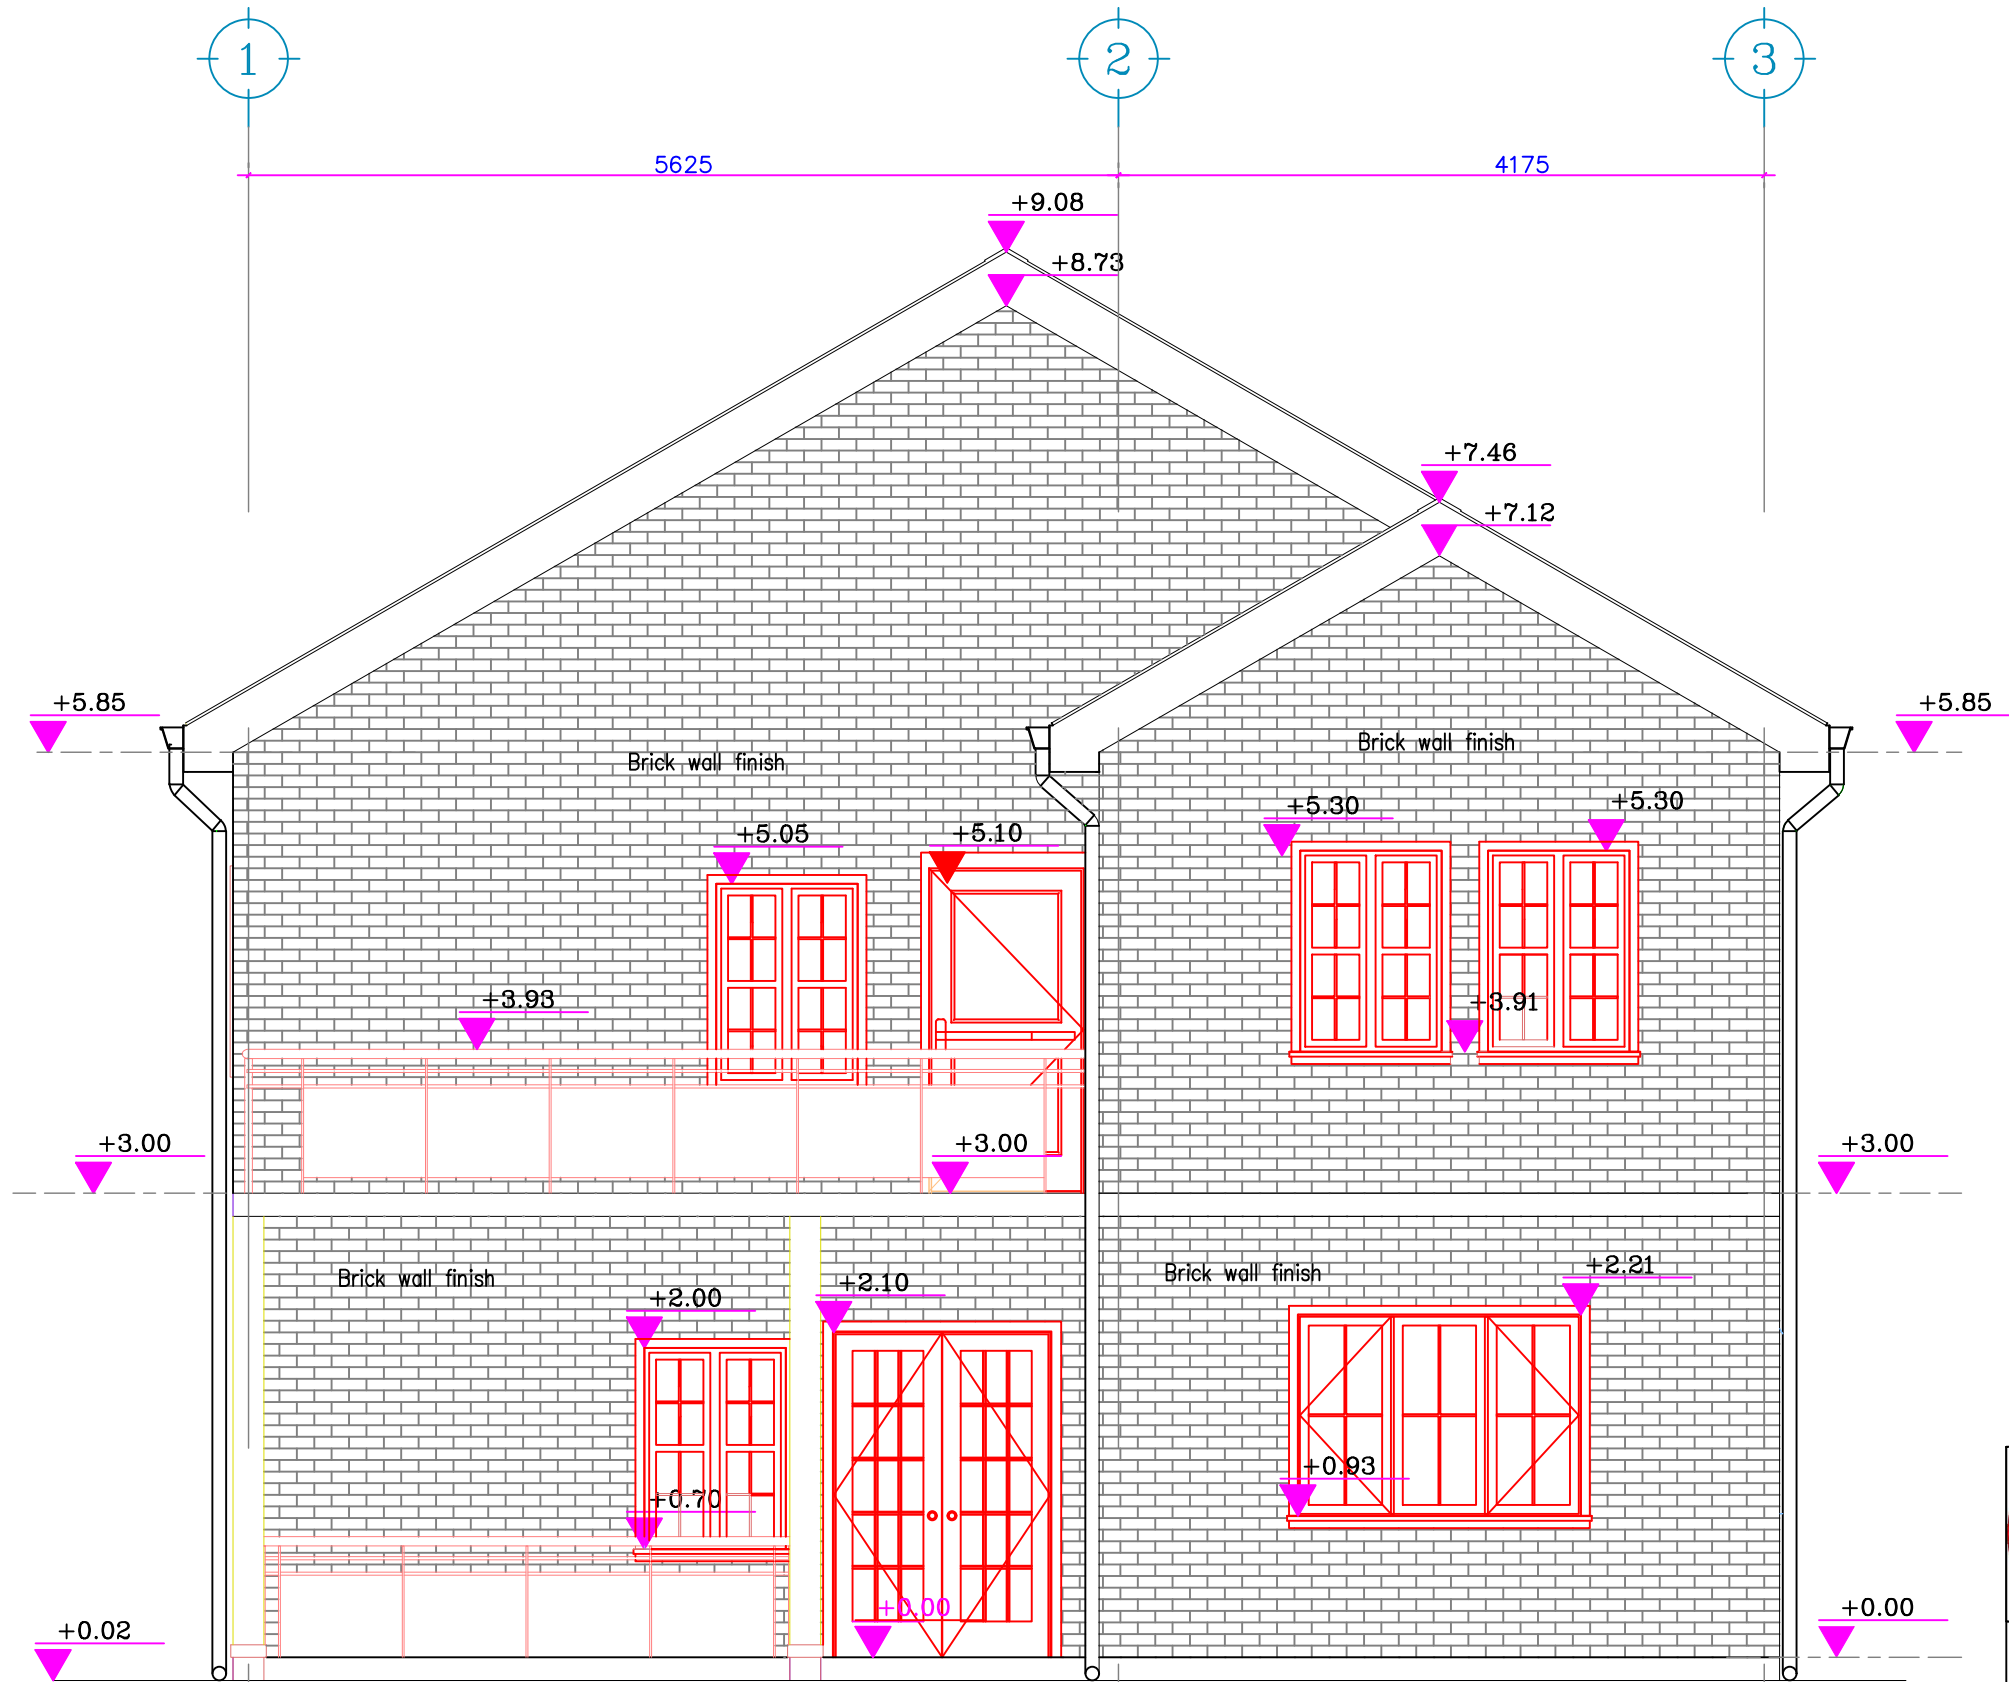

FRONT ELEVATION
SCALE 1:100



DEPARTMENT OF
CIVIL ENGINEERING
HiT ©2023

Drawing No. 6

Samuel Wolde	2717/12
Shukur Usman	2776/12
Tekle Getu	2855/12
Abdulwasa Jemal	0162/12
Eyob Solomon	1867/12