




**4 PROPOSE FLOOR PLAN**  
 A 2 Scale 1:100

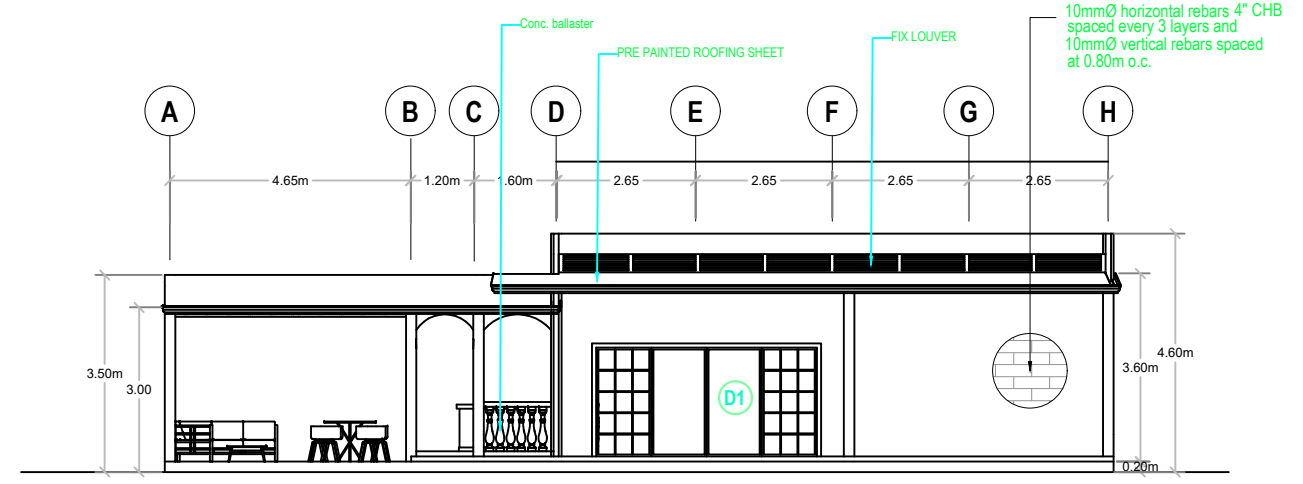


**5 FRONT ELEVATION**  
 A 2 Scale 1:100

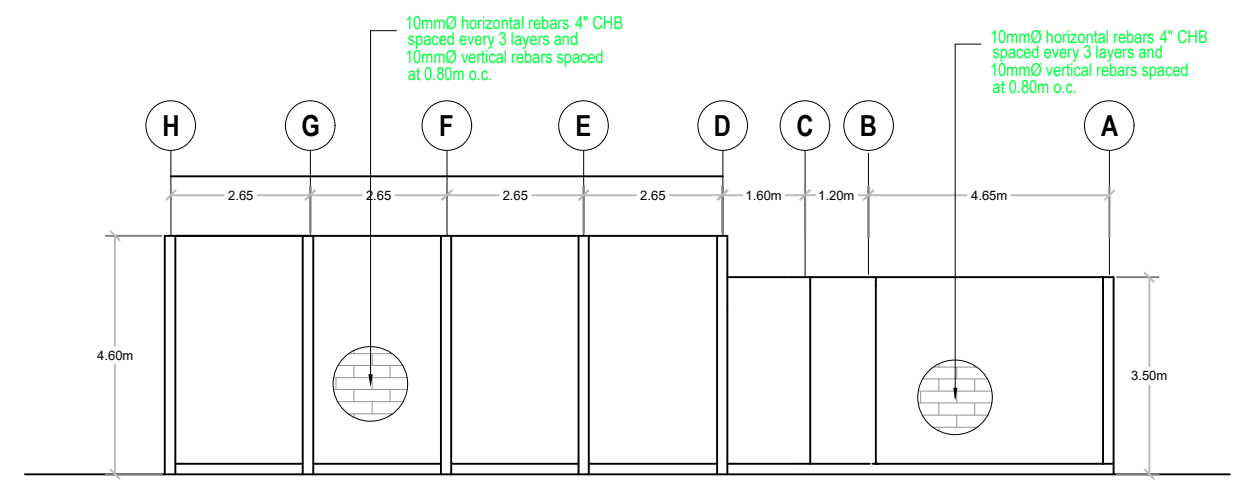

**5 REAR ELEVATION**  
 A 2 Scale 1:100

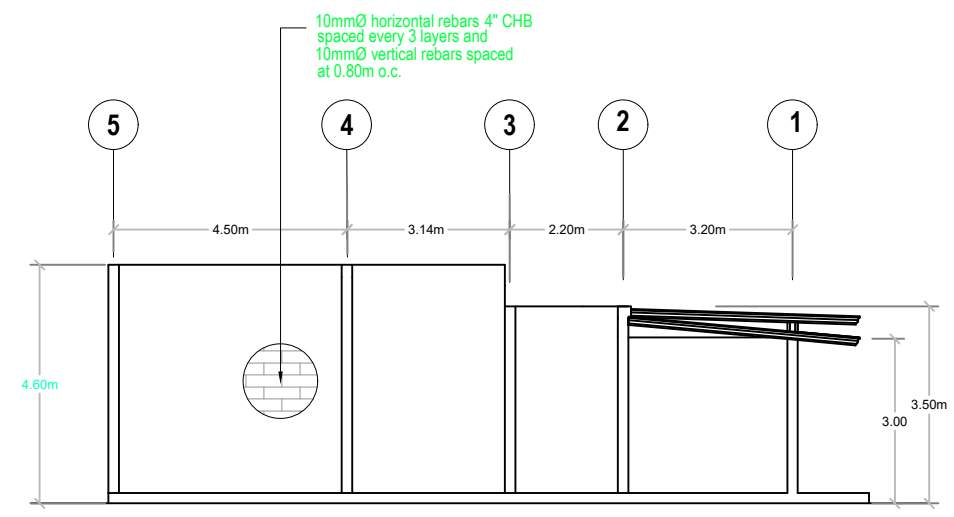

**6 LEFT SIDE ELEVATION**  
 A 2 Scale 1:100

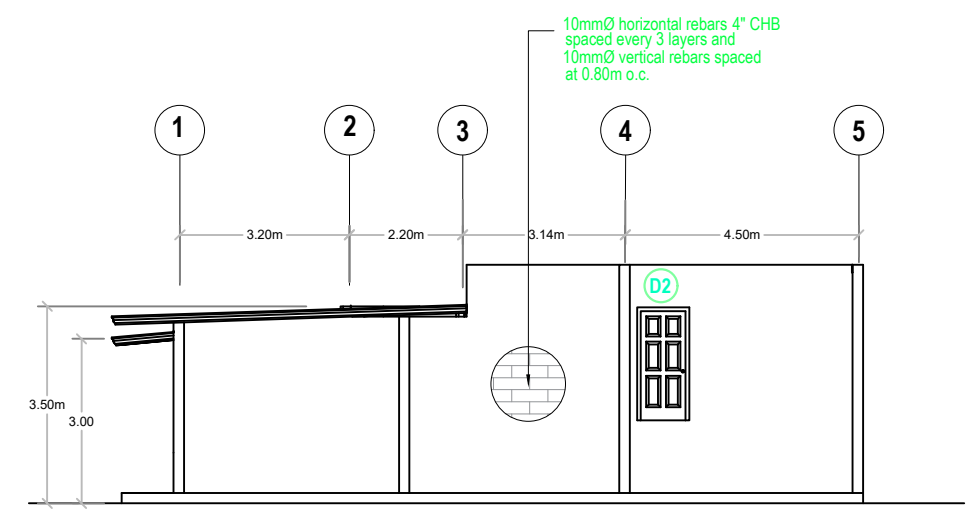

**7 RIGHT SIDE ELEVATION**  
 A 2 Scale 1:100

ENGINEER:	Project Title:	OWNER'S APPROVAL	Sheet Number
	Location:		
PRC Reg. No: TIN. No: PTR. No: PLACE: DATE:	<b>Construction of One Storey Commercial Building</b>	Owner's Name & Signature	<b>A - 2</b> <b>2   6</b>