




4 GROUND FLOOR PLAN
A2 Scale 1:100

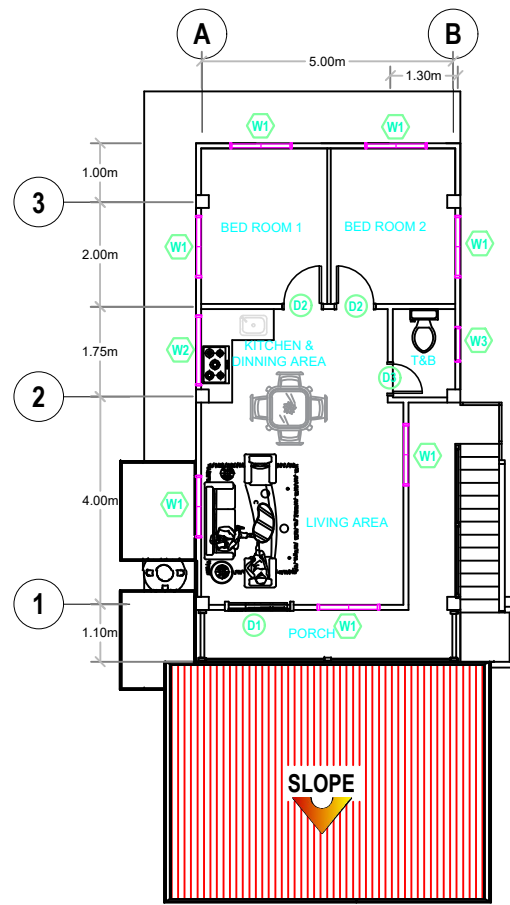


5 SECOND FLOOR PLAN
A2 Scale 1:100

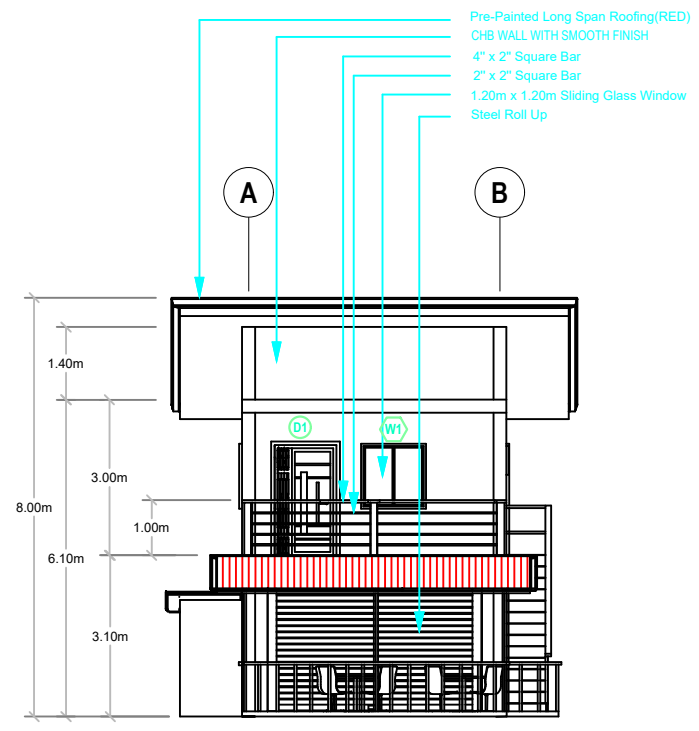


6 FRONT ELEVATION
A2 Scale 1:100

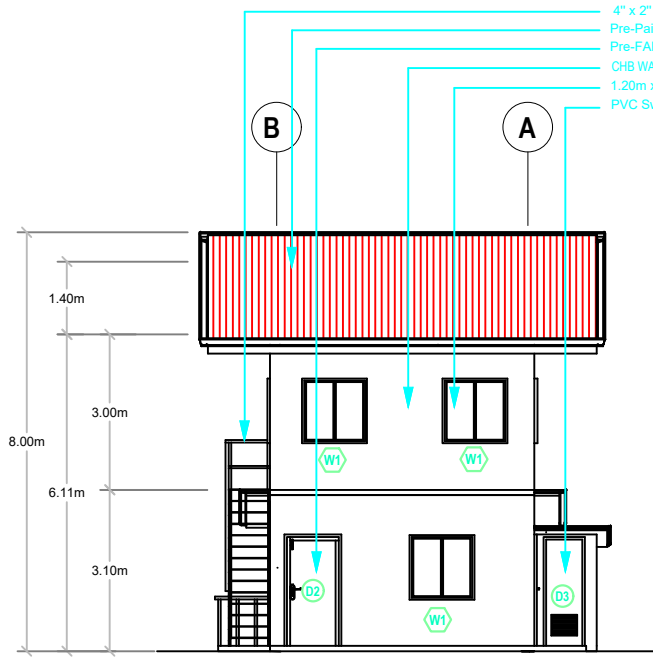

7 REAR ELEVATION
A2 Scale 1:100

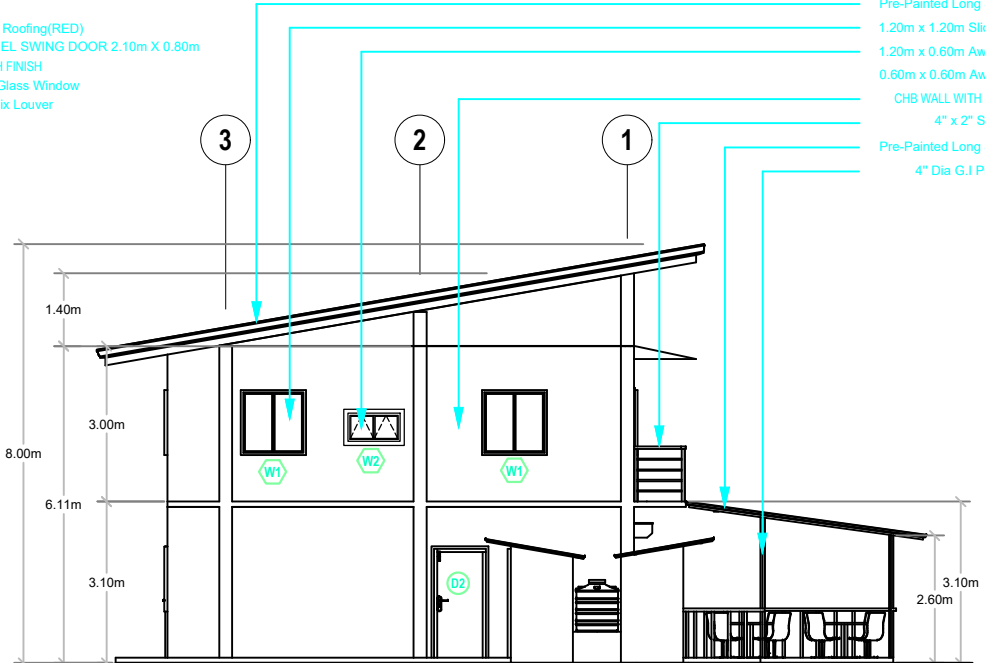

8 LEFT SIDE ELEVATION
A2 Scale 1:100

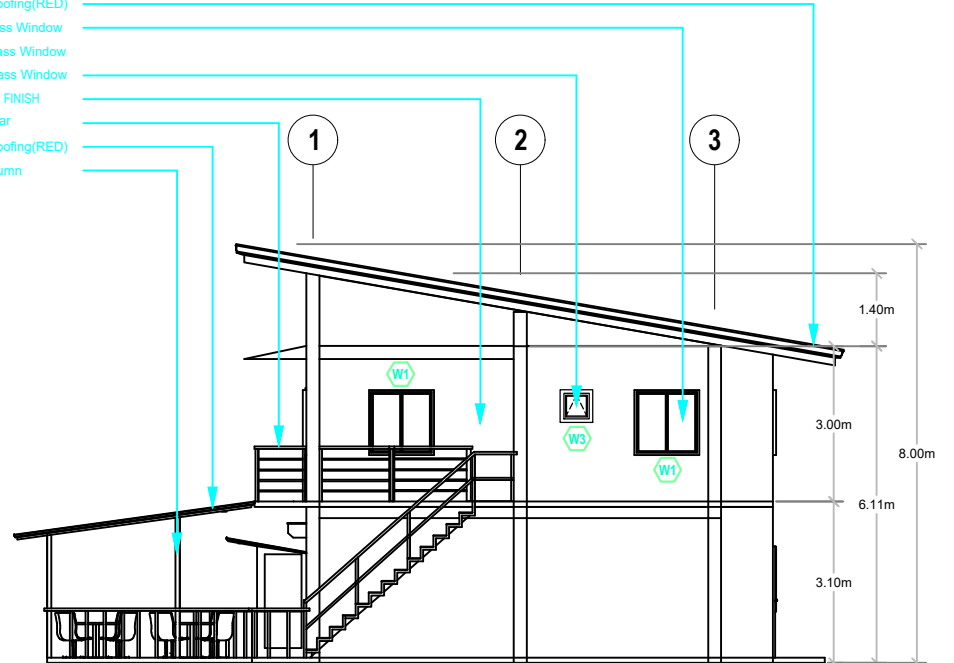

9 RIGHT SIDE ELEVATION
A2 Scale 1:100

ENGINEER:

PRC Reg. No: _____
TIN. No: _____
PTR. No: _____
PLACE: _____
DATE: _____

Project Title:
Construction of Two Storey Residential Building with Commercial Space
Location: _____

OWNER'S APPROVAL

Owner's Name & Signature

Sheet Number
A - 2
2 | 8