



4 GROUND FLOOR PLAN
A2 Scale 1:100

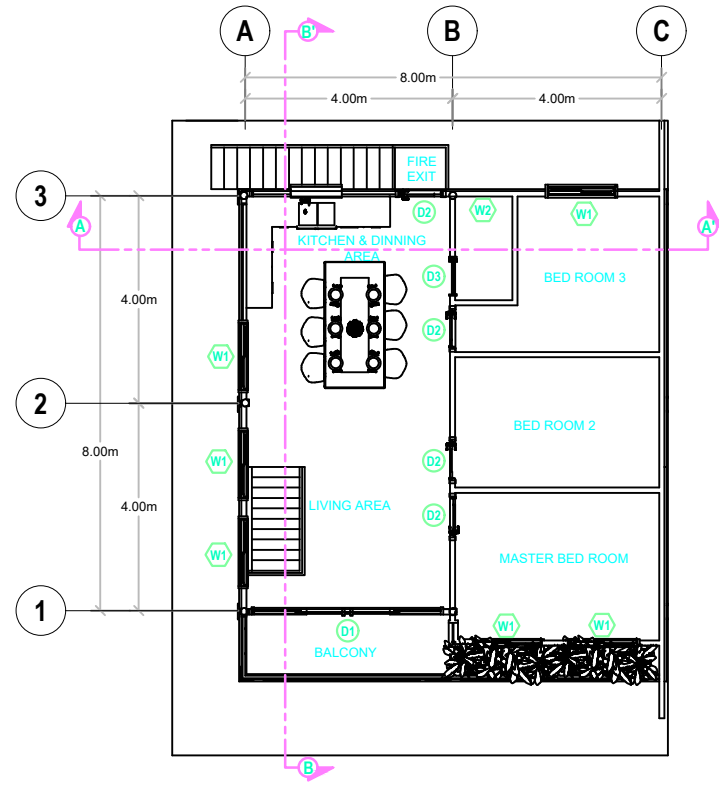


5 SECOND FLOOR PLAN
A2 Scale 1:100

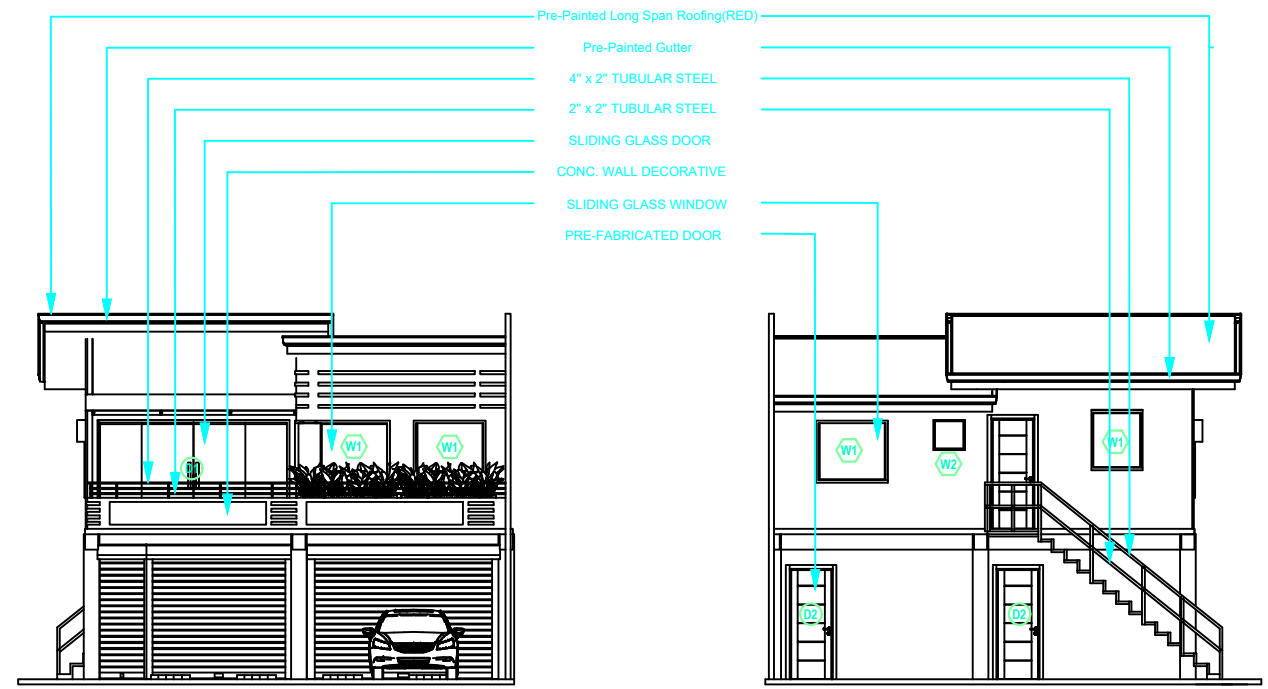


6 FRONT ELEVATION
A2 Scale 1:100


7 REAR ELEVATION
A2 Scale 1:100

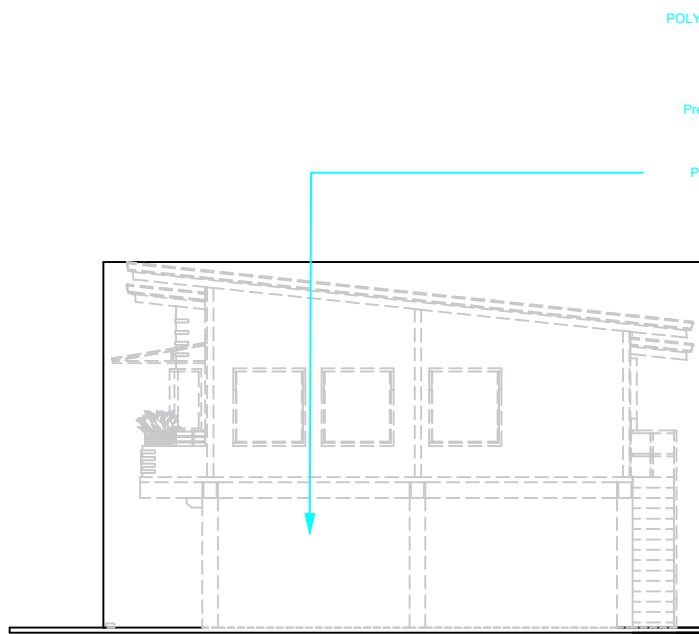


9 RIGHT SIDE ELEVATION
A2 Scale 1:100

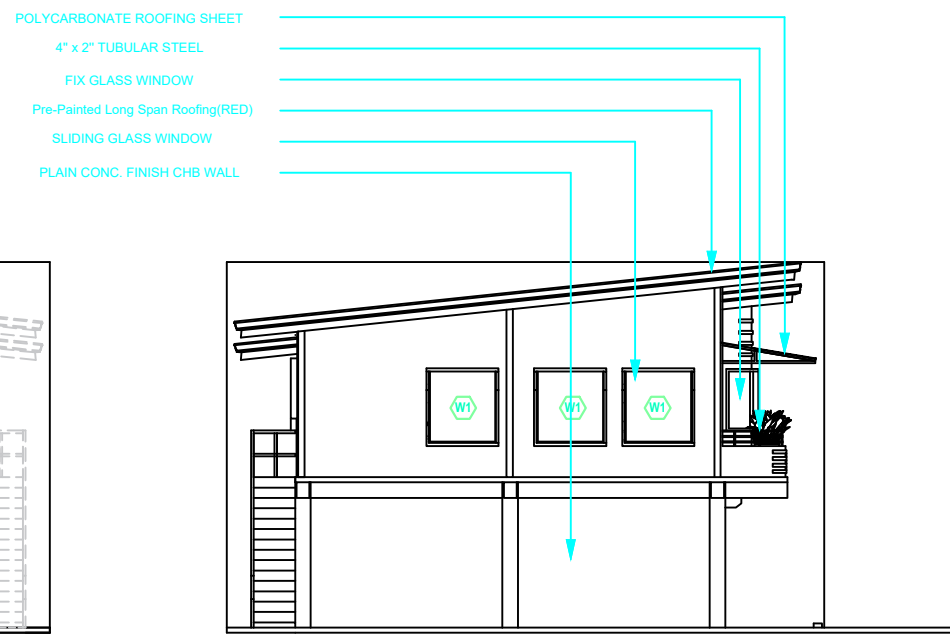

8 LEFT SIDE ELEVATION
A2 Scale 1:100

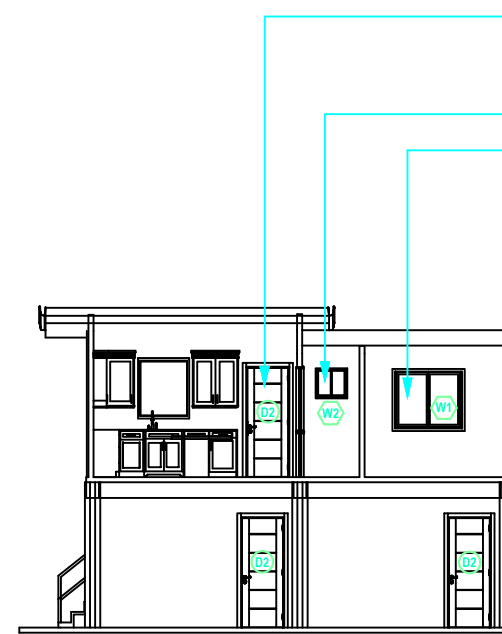

10 SECTION THRU A - A'
A3 Scale 1:100

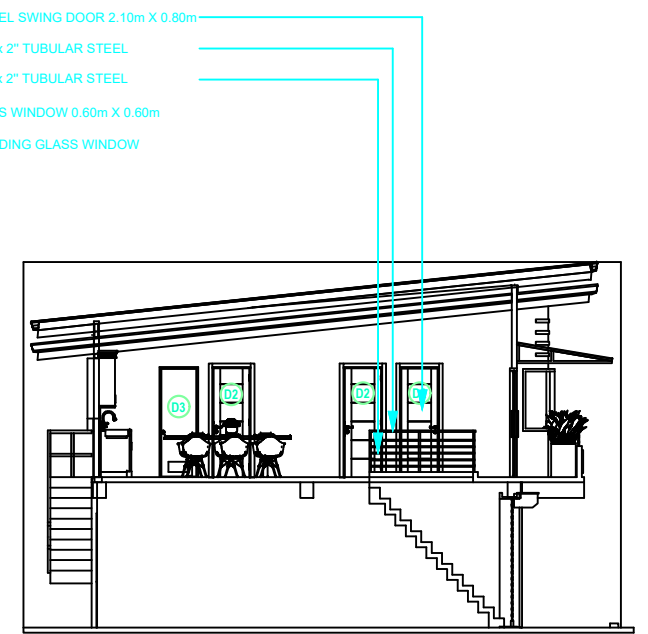

11 SECTION THRU B - B'
A3 Scale 1:100

ENGINEER:

PRC Reg. No:
TIN. No:
PTR. No:
PLACE:
DATE:

Project Title:

Construction of Two Storey Residential Building with Commercial Space

Location:

OWNER'S APPROVAL

Owner's Name & Signature

Sheet Number

A - 2
2 | 6