


**A** GULLY MANHOLE SECTION DETAIL  
SCALE 1:8

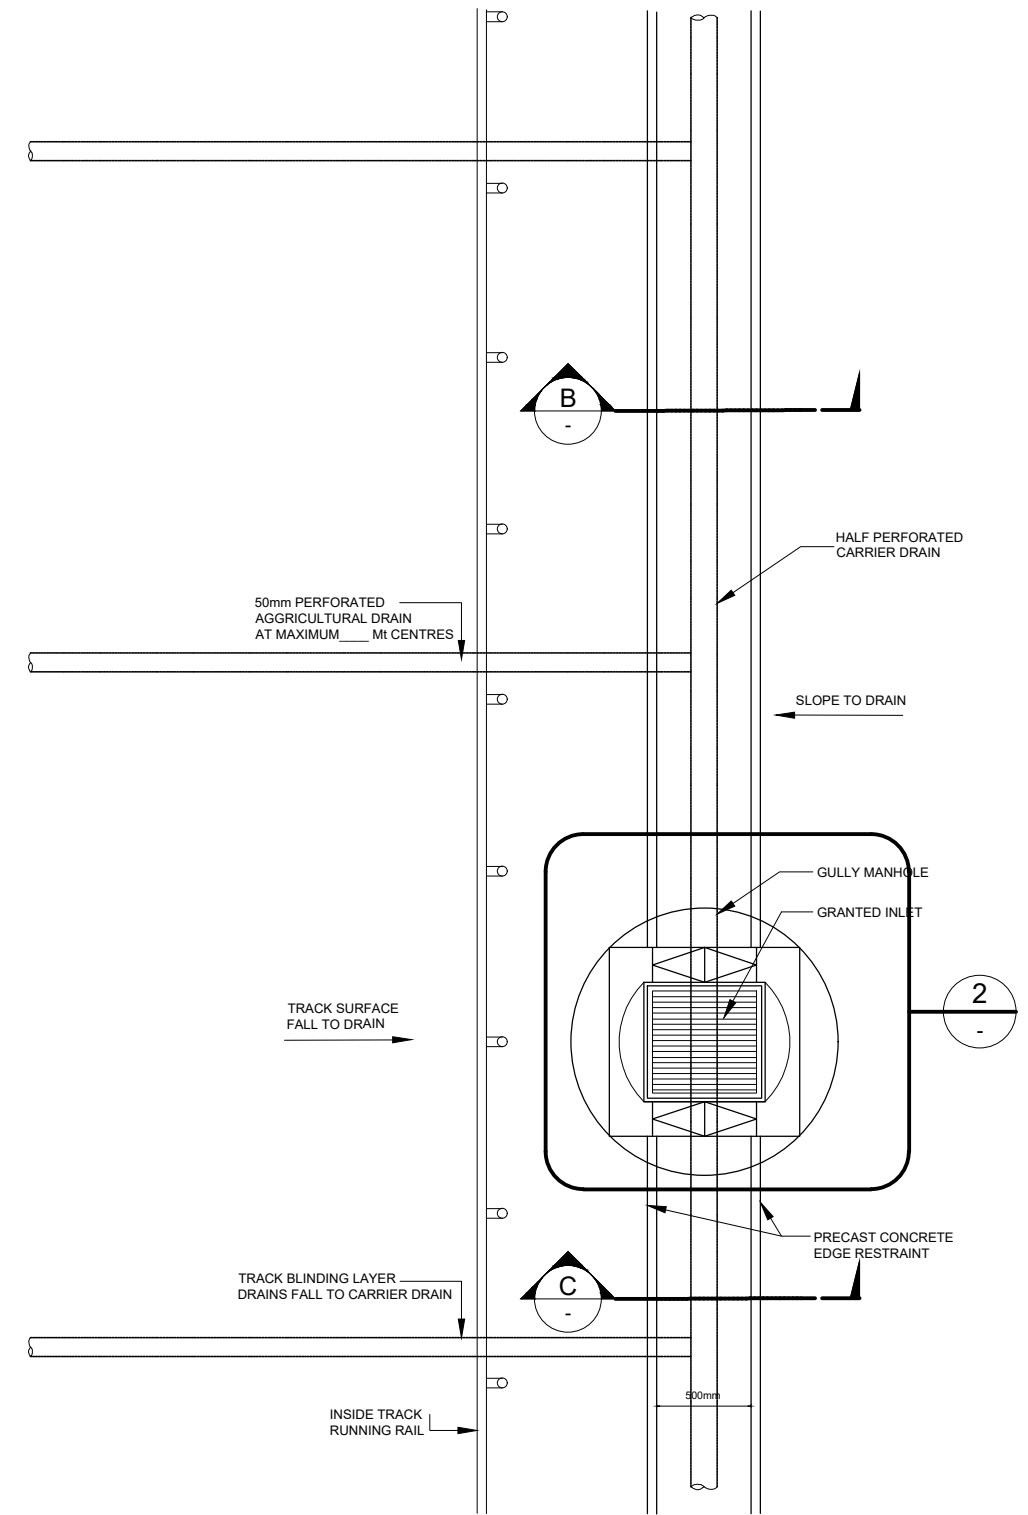

**1** TRACK SURFACE DRAINAGE LAYOUT  
SCALE 1:20