



Notes & Legend:

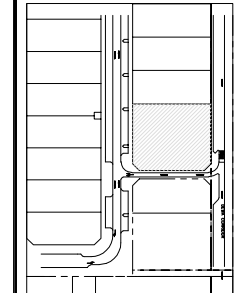

NOTE:
FROM MIRATH FOR REFERENCE

REV	DESCRIPTION/REVISION	DATE	REV	CHK

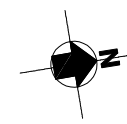


SITE SETTING PLAN

Category	Prop. No.	Drawing No.	Revision

A - 03 - 101 0

ADJACENT NEIGHBOR
PLOT NO. 614-325

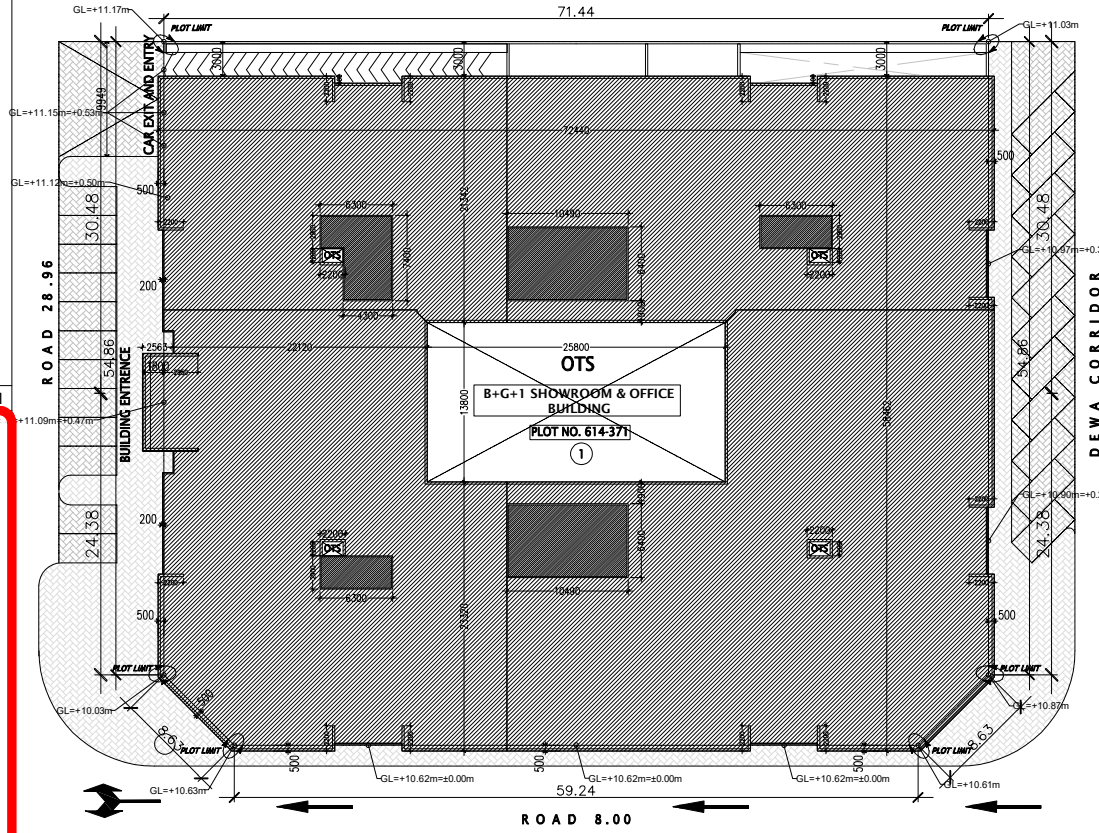

NOTE:
THE EXTERNAL ROAD AND FOOTPATHS IS UNDER CONSTRUCTION BY ROADS & TRANSPORT AUTHORITY, DUBAI (RTA)

- NOTE:
1. LEVEL ± 0.00 CORRESPONDS TO $+10.62$ DMD
 2. ALL EXTERNAL ROADS AND FOOTPATHS OUTSIDE THE PLOT LIMITS SHALL BE TO THE APPROVAL OF THE ROADS & TRANSPORT AUTHORITY, DUBAI (RTA)

AS APPROVED FOR REFERENCE ONLY

SITE SETTING-OUT PLAN

SCALE 1 : 200 3



PAVING TYPICAL DETAILS

SCALE NTS 1

FOR REVIEW

FOR REVIEW