




TAMPAK DEPAN POS JAGA
SKALA 1:100

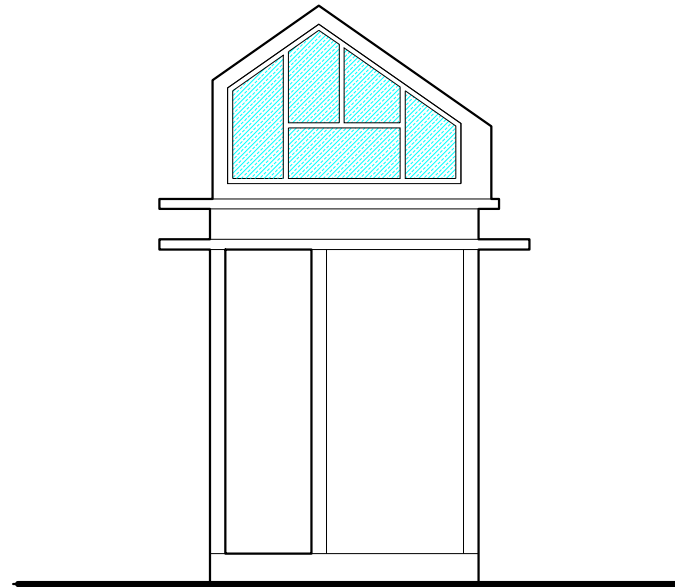

TAMPAK BELAKANG POS JAGA
SKALA 1:50

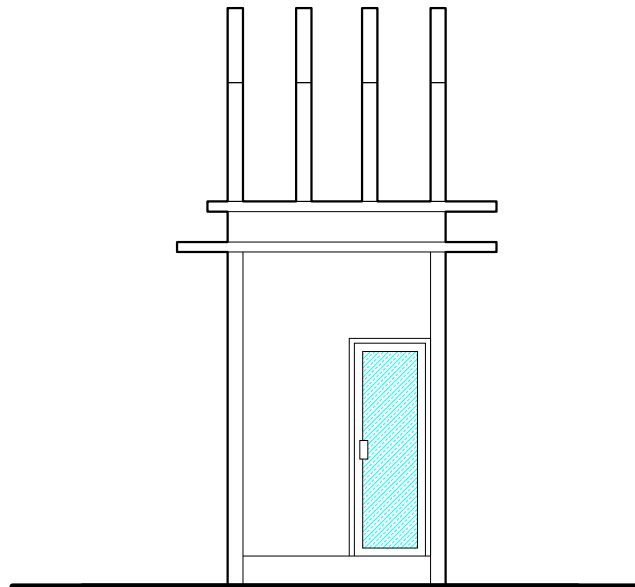

TAMPAK SAMPING KANAN POS JAGA
SKALA 1:100

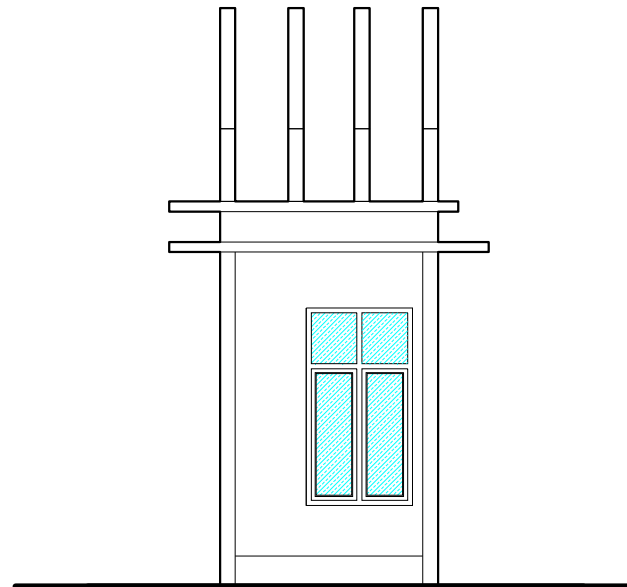

TAMPAK SAMPING KIRI POS JAGA
SKALA 1:50

PEKERJAAN		
LOKASI		
DIPERIKSA		
DISETUIJI		
DISAHKAN		
KONSULTAN PERENCANA		
GAMBAR		
TAMPAK POS JAGA		
SKALA		
1:100		
URAIAN	NAMA	TANDA TANGAN
TEAM LEADER		
KOSTRUKTUR		
DRAFTER		
UKURAN GAMBAR	NO. GAMBAR	JUMLAH GAMBAR
A3	H-02	171