



DETAIL 1
TANPA SKALA

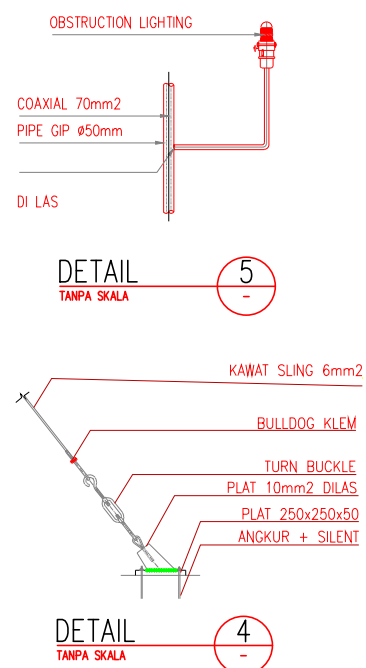


DETAIL 5
TANPA SKALA


DETAIL 4
TANPA SKALA

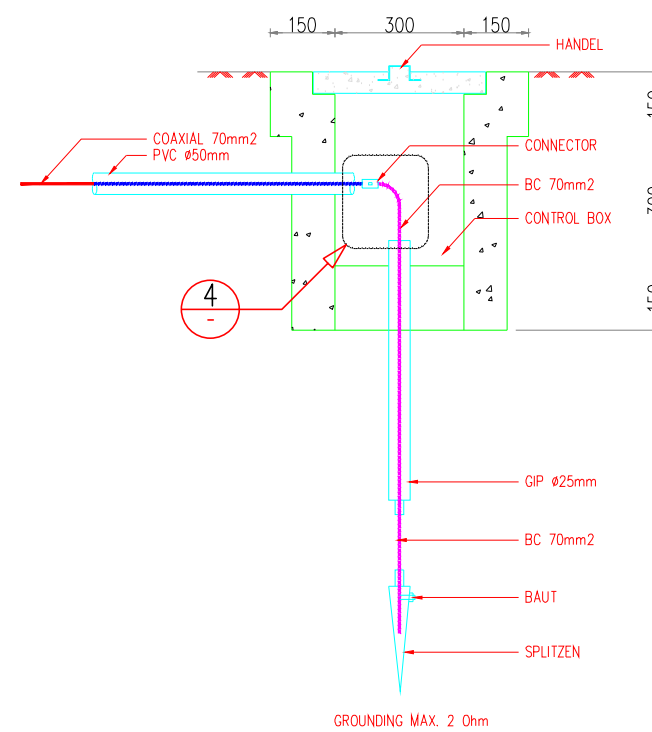

DETAIL 3
TANPA SKALA

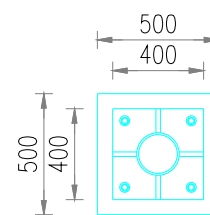

POTONGAN A
TANPA SKALA

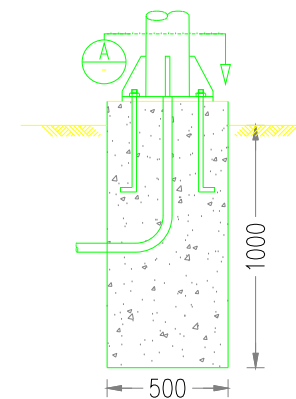

DETAIL 2
TANPA SKALA

LEGENDA.

- = AIR TERMINAL LIGHTNING PROTECTION ESE LEVEL HIGH R=118M, h=30M
- = KABEL COAXIAL 70mm2 250 kV

DETAIL INSTALASI PENANGKAL PETIR

SKALA 1 : 100

PEKERJAAN		
LOKASI		
ENTIKONG		
SHOP DRAWING		
DISETUJUI		
DIBUAT		
DIPERIKSA		
JUDUL GBR.	DETAIL INSTALASI PENANGKAL PETIR	
SKALA	1 : 100	
UKURAN GAMBAR	NO. LEMBAR	JUMLAH LEMBAR
A3	EK-02	07