



**TAMPAK MUKA PENULANGAN RIGIT**

SKALA 1:30

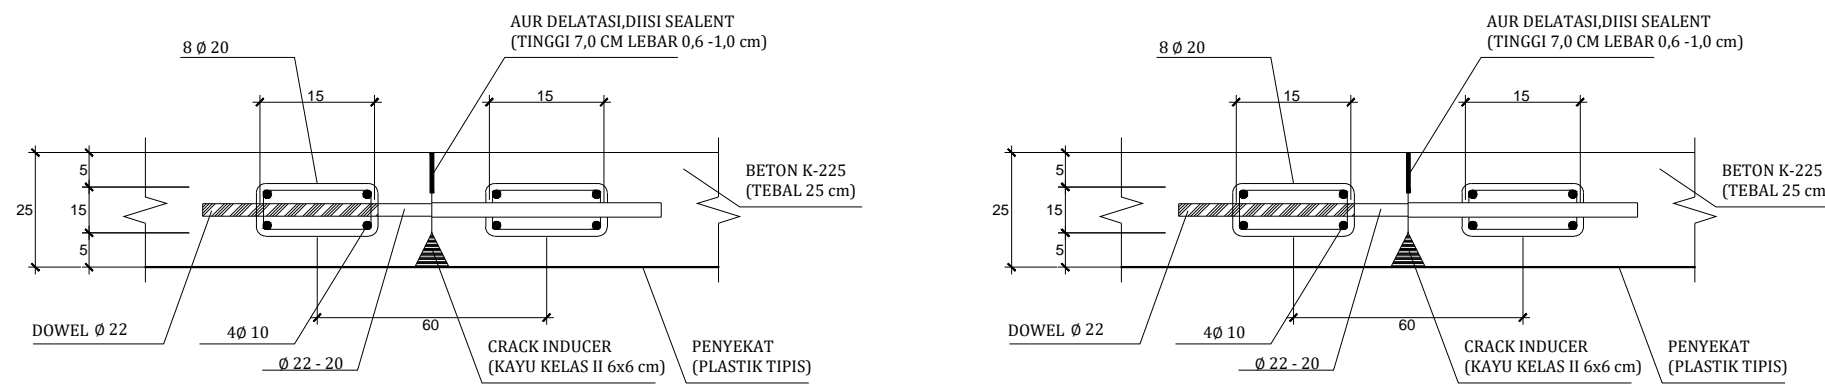

**POT. C - C**  
SKALA 1:10

**POT. B - B**  
SKALA 1:10

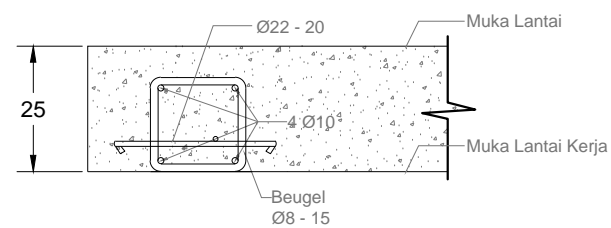

**POT. A - A**  
SKALA 1:10

PEKERJAAN  
LOKASI  
ENTIKONG  
**SHOP DRAWING**

DISETUJUI  
DIBUAT

DIPERIKSA

JUDUL GBR. DETAIL RENCANA BETON RIGIT  
SKALA 1:30  
UKURAN GAMBAR NO. LEMBAR JUMLAH LEMBAR

A3 MK-10