



DETAIL D
SKALA 1 : 10


POTONGAN - 1
SKALA 1 : 25

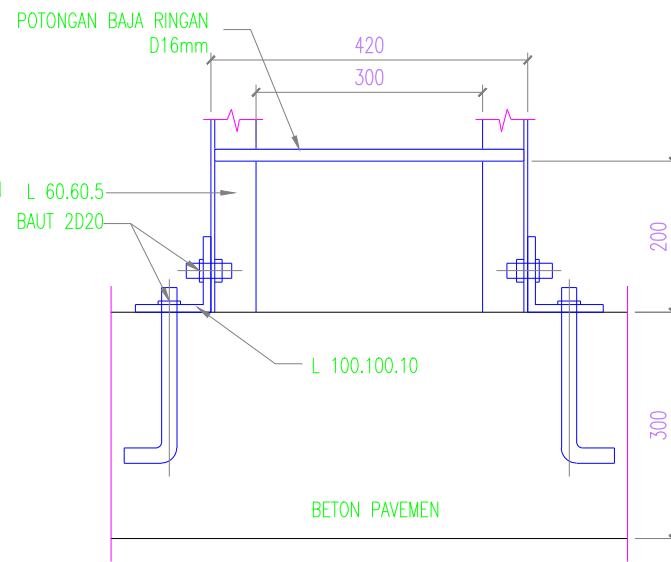


DETAIL T1
SKALA 1 : 10

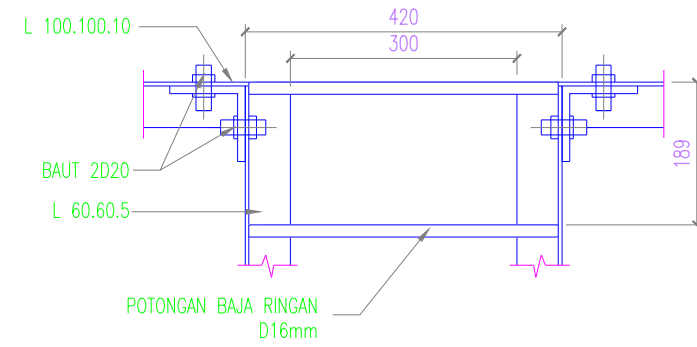


DETAIL T2
SKALA 1 : 10

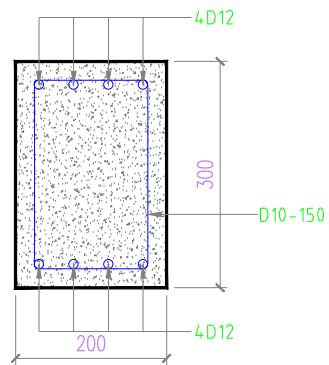


POTONGAN 4
SKALA 1 : 10

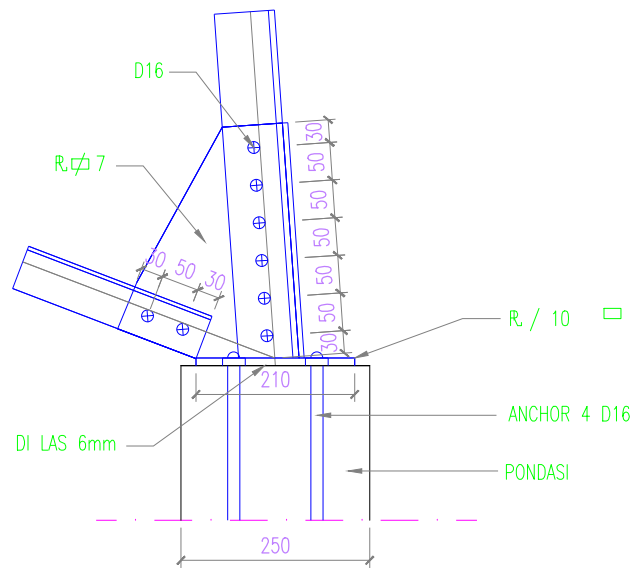

DETAIL A
SKALA 1 : 10

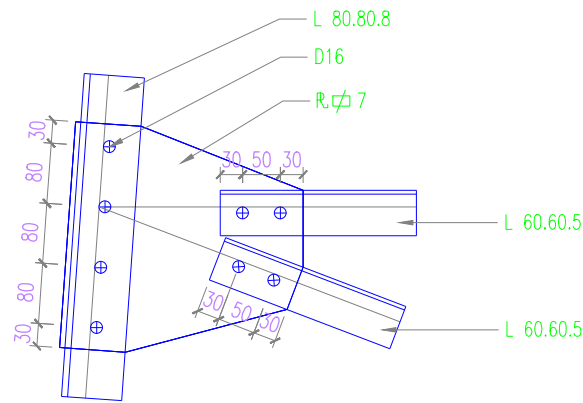

DETAIL B
SKALA 1 : 10

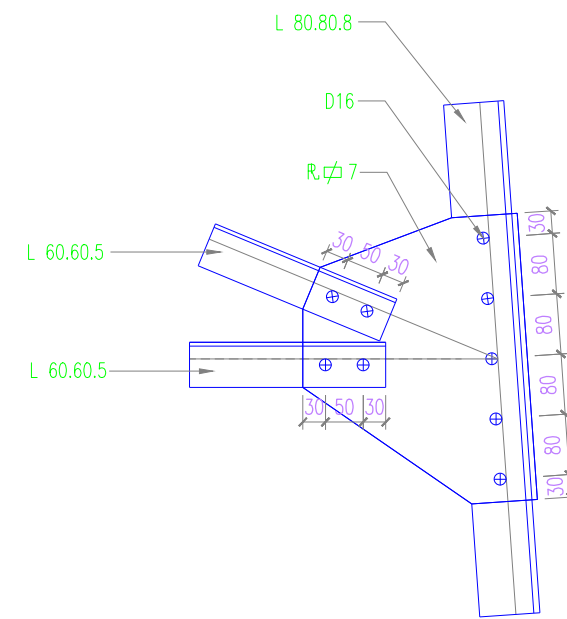

DETAIL C
SKALA 1 : 10

KETERANGAN

DIBUAT

DISETUJUI

DISAHKAN

PEKERJAAN

LOKASI

GAMBAR

SKALA

KONSULTAN PERENCANA

URAIAN

NAMA

TANDA TANGAN

TEAM LEADER

TENAGA AHLI STRUKTUR

TENAGA AHLI ARSITEKTUR

DRAFTER

TAHUN ANGGARAN

KODE GAMBAR

JUMLAH GAMBAR

L - 12