
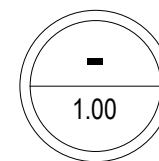


VERTICAL METAL FACADE
ELEVATION
 SCALE 1:100

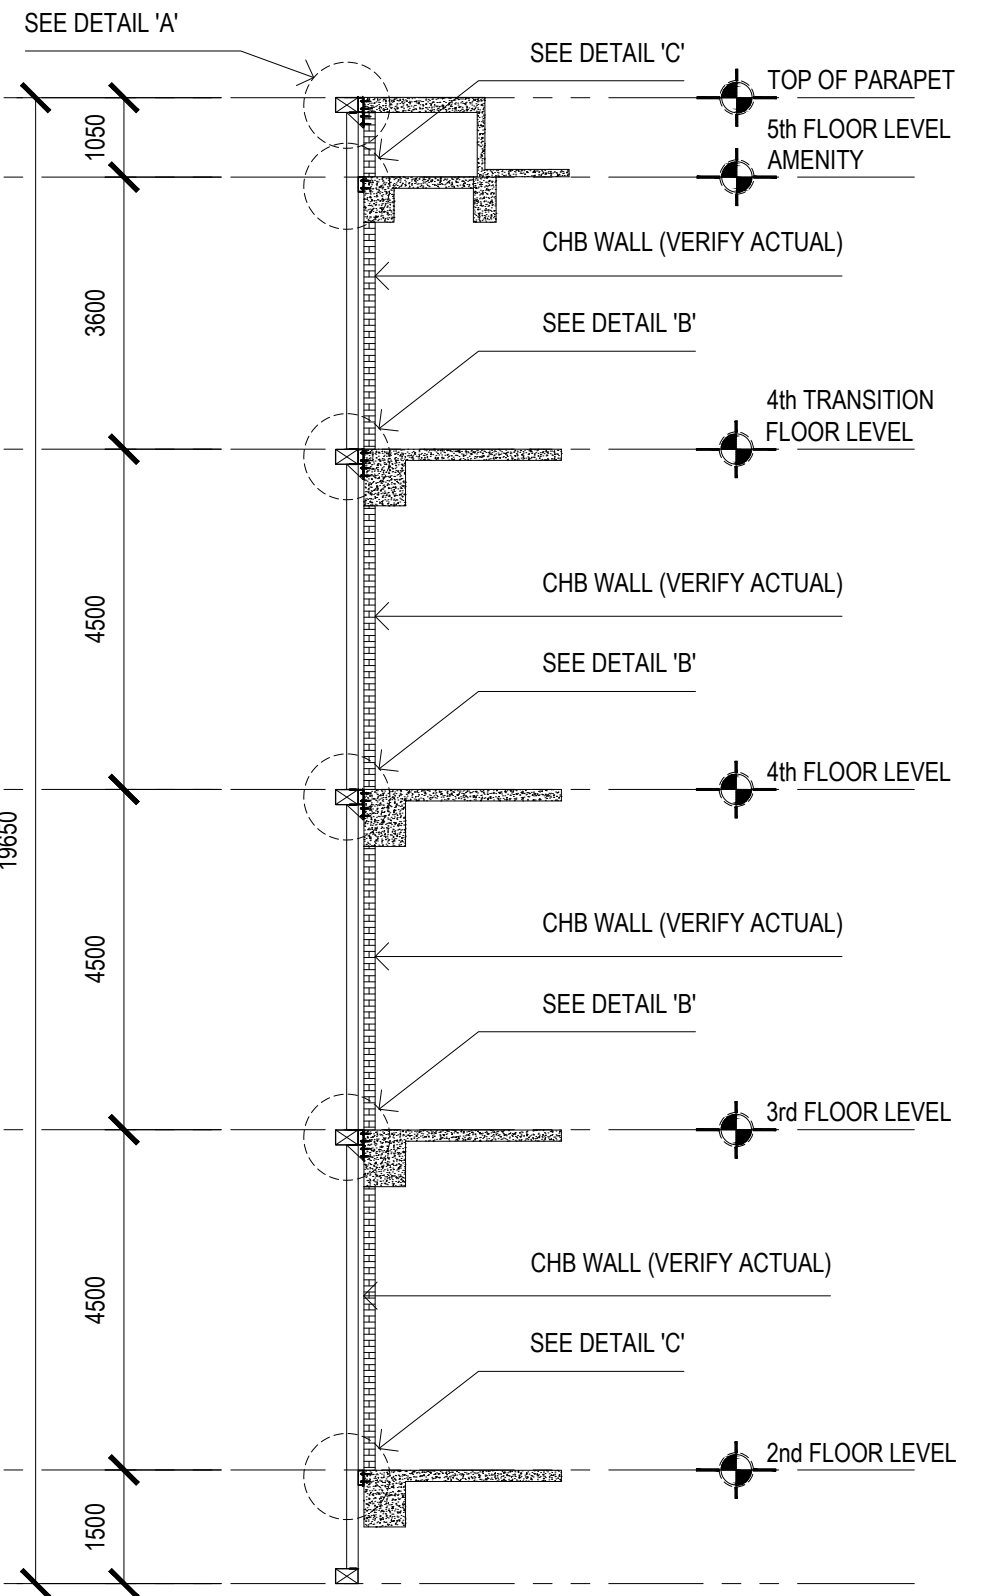

VERTICAL METAL FACADE
SECTION
 SCALE 1:100

PROJECT TITLE:	OWNER/DEVELOPER:	GENERAL CONTRACTOR:	SHEET CONTENT:	SHEET NUMBER:
			VERTICAL METAL FACADE ELEVATION AND SECTION VIEW	1.00
REMARKS:				REVISION: 0.00