


DENAH POTONGAN A LAYOUT DERMAGA SUNGAI DURIAN

SKALA 1 : 400

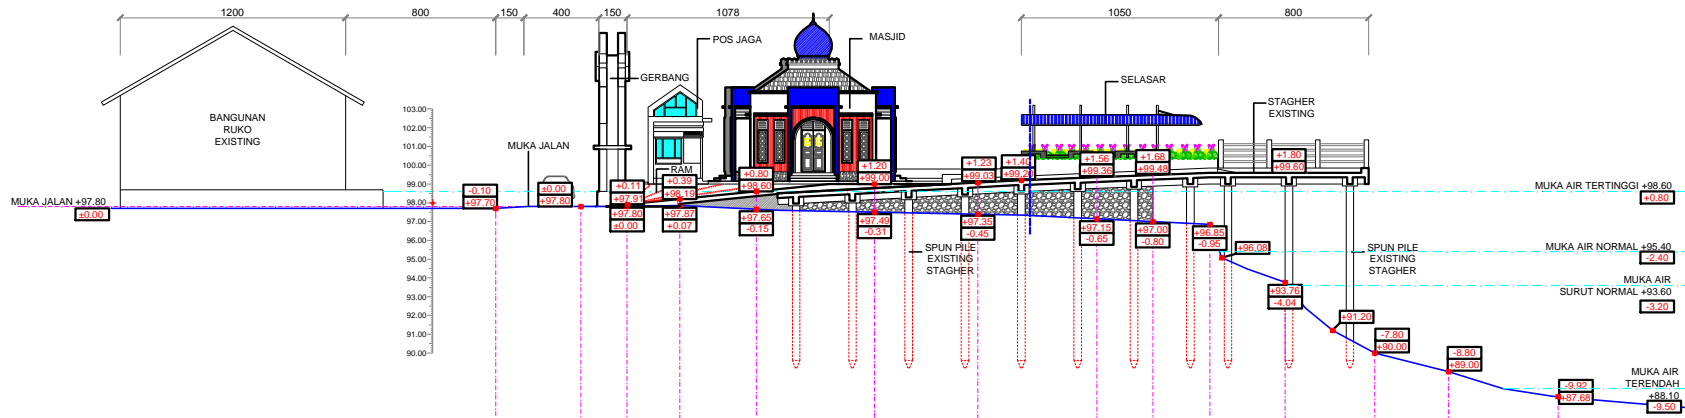

ELEVASI TANAH RENCANA	+97.70	+97.80	+97.80	+98.19	+98.60	+99.00	+99.03	+99.36	+99.48	+99.60	+99.60	+90.00	+89.00	+87.68
JARAK YANG ADA	4.53 M	2.47 M	2.80 M	4.08 M	6.28M	5.50 M	6.34 M	2.98 M	3.03 M	4.02 M	4.77 M	3.92 M	5.84 M	
ELEVASI TANAH EXISTING	+97.70	+97.80	+97.11	+97.87	+97.65	+97.49	+97.35	+97.15	+97.00	+96.85	+93.76	+90.00	+89.00	+87.68
JARAK ELEVASI	0.00 M	0.00 M	0.11 M	0.32 M	0.95 M	1.51 M	1.68 M	2.21 M	2.48 M	2.75 M	5.84 M	0.00 M	0.00 M	0.00 M

POTONGAN A LAYOUT DERMAGA SUNGAI DURIAN

SKALA 1 : 400

PEKERJAAN		
LOKASI		
DIPERIKSA		
DISETUIJI		
DISAHKAN		
KONSULTAN PERENCANA		
GAMBAR		
POTONGAN - A RENCANA DERMAGA		
SKALA		
1:400		
URAIAN	NAMA	TANDA TANGAN
TEAM LEADER		
KOSTRUKTUR		
DRAFTER		
UKURAN GAMBAR	NO. GAMBAR	JUMLAH GAMBAR
A3	B-04	171