


**TAMAK DEPAN PAGAR STAINLESS**  
SKALA 1:25

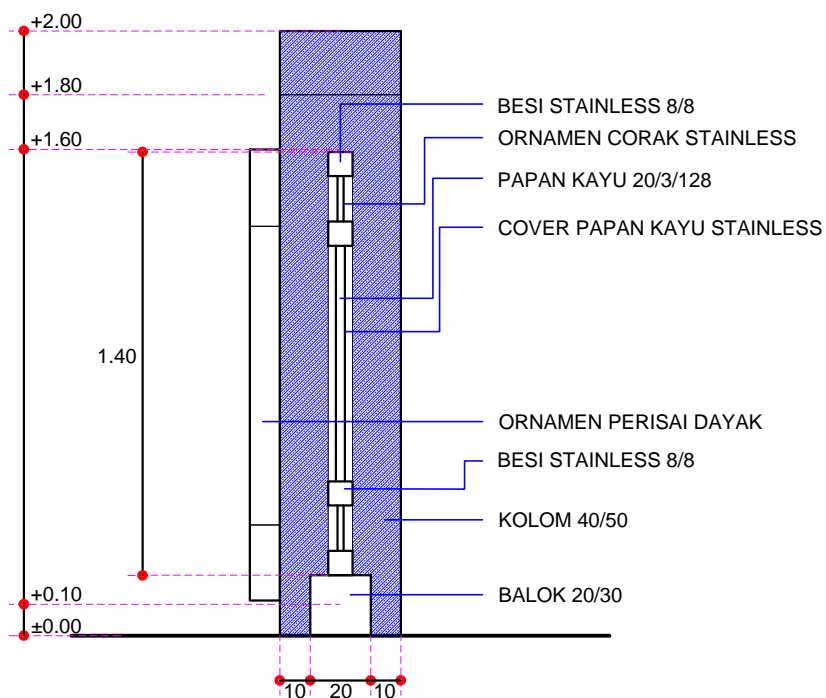

**POT-A PAGAR STAINLESS**  
SKALA 1:25

**SHOP DRAWING**

PEKERJAAN		
LOKASI		
ENTIKONG		
DISETUJUI		
DIBUAT		
DIPERIKSA		
JUDUL GBR.	RENCANA DET PAGAR STAINLESS	
SKALA	1 : 25	
UKURAN GAMBAR	NO. LEMBAR	JUMLAH LEMBAR
A3	MK-08	