



1 OVERFLOW GULLY MANHOLE DETAIL
SCALE 1:5

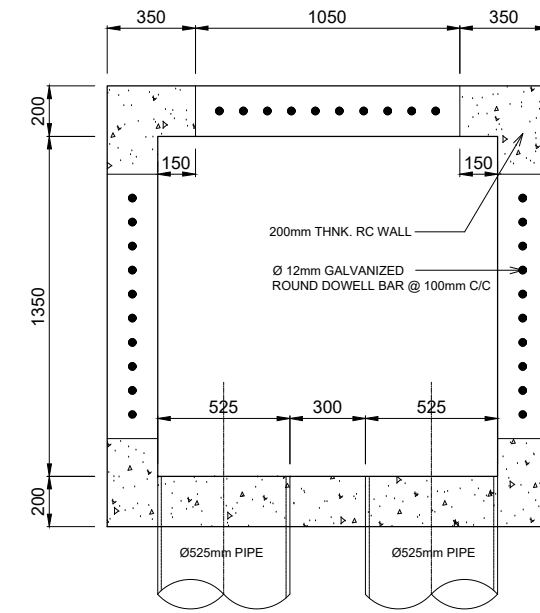

B OVERFLOW GULLY MANHOLE DETAIL
SCALE 1:2.5

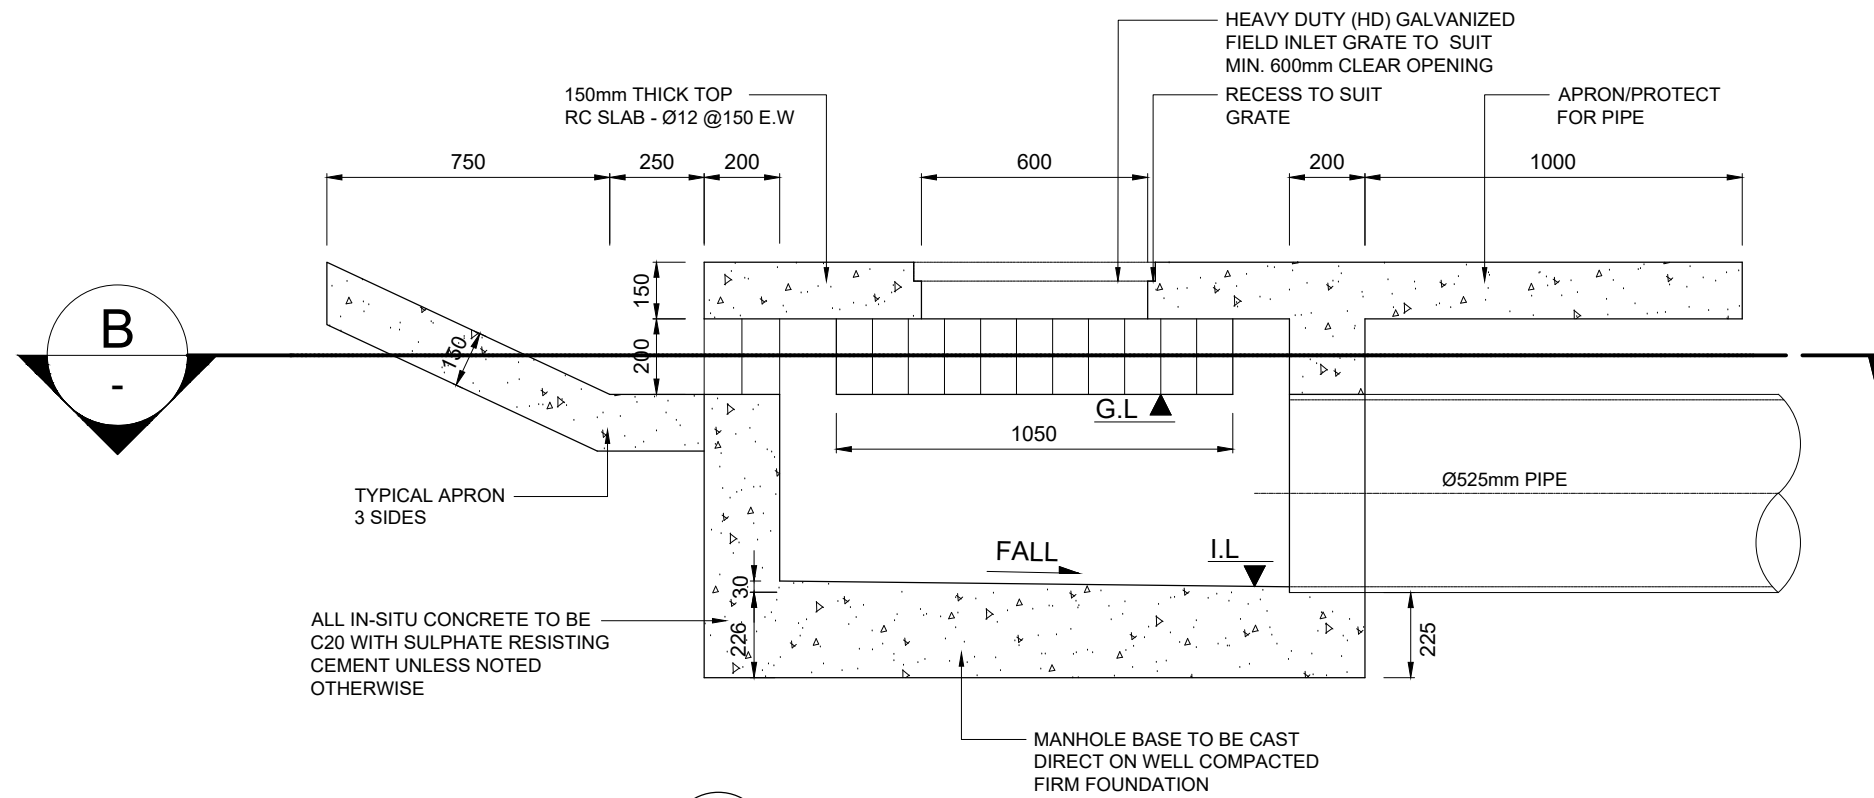

A OVERFLOW GULLY MANHOLE DETAIL
SCALE 1:10