


1 DETAILS OF STREET LIGHTS
 A 1

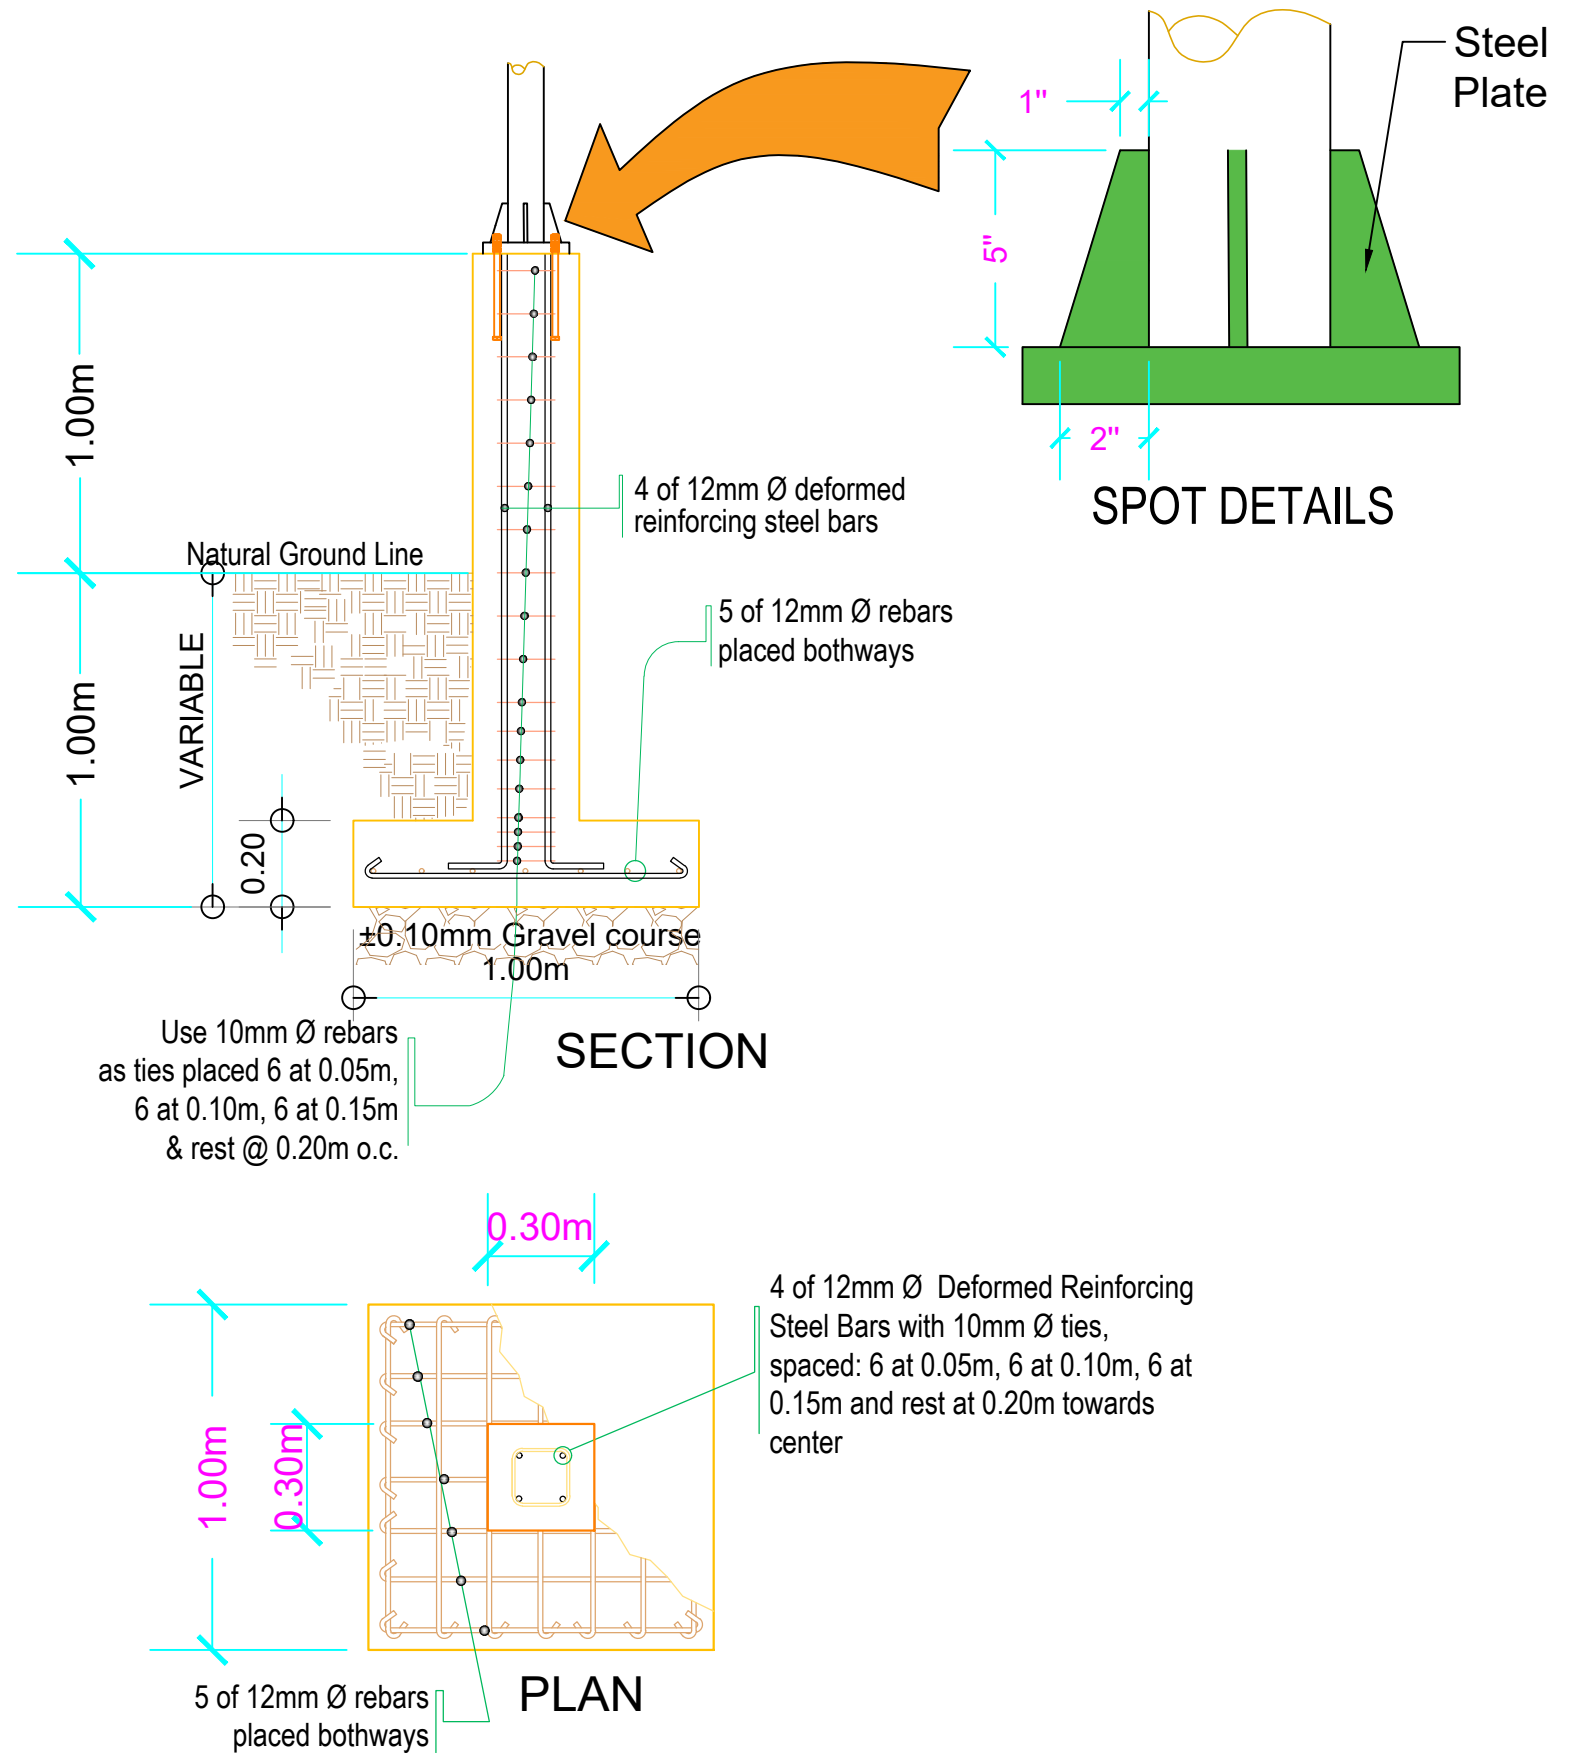

2 PEDESTAL FOOTING DETAILS
 A 1

Project:	ACAD by:	Check & Review by:	Verified & Certified by:	Recommending Approval by:	Approved by:	Sheet Number
INSATALLATION OF STREET LIGHT						1/1
Location:						