





A ELEVATION
SCALE 1:8

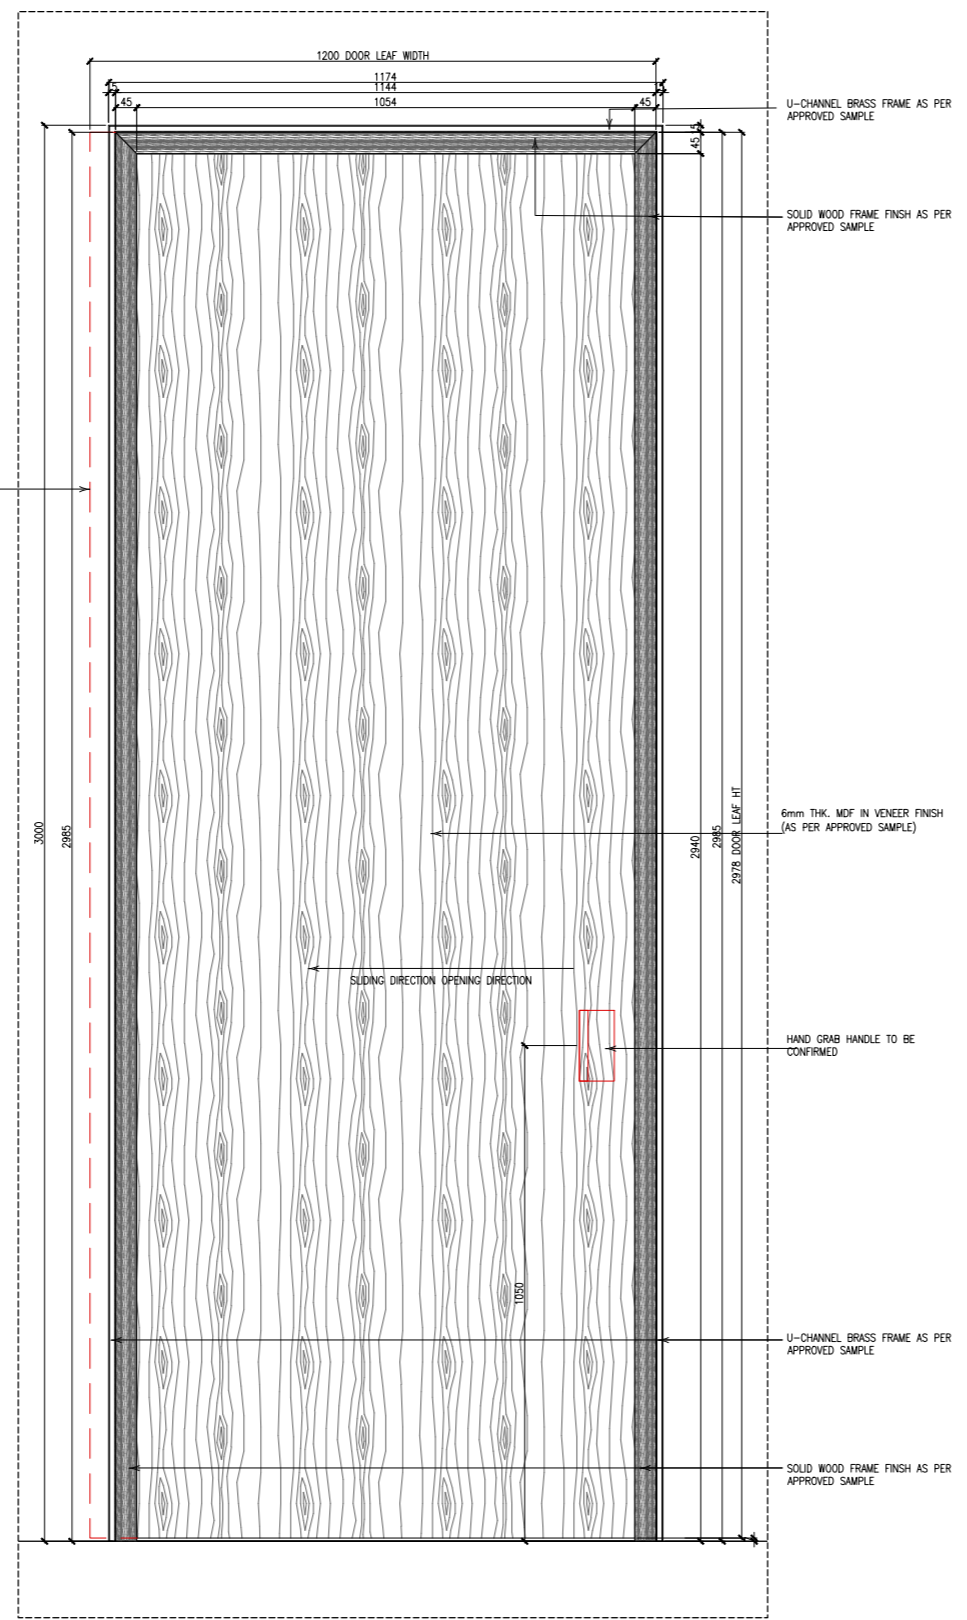


B ELEVATION
SCALE 1:8

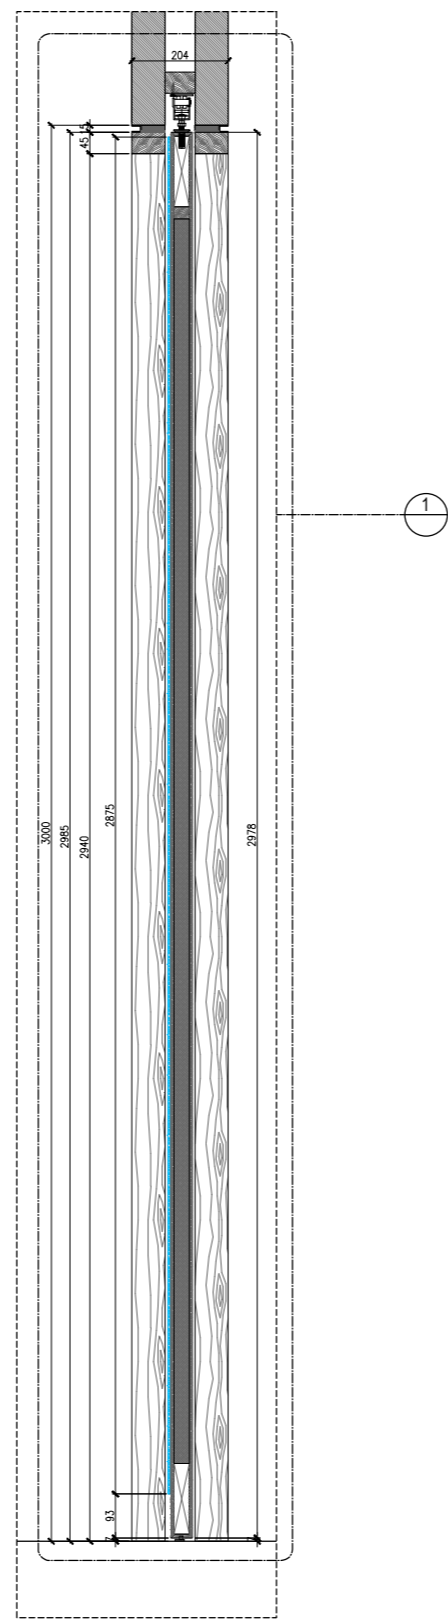


C ELEVATION
SCALE 1:8

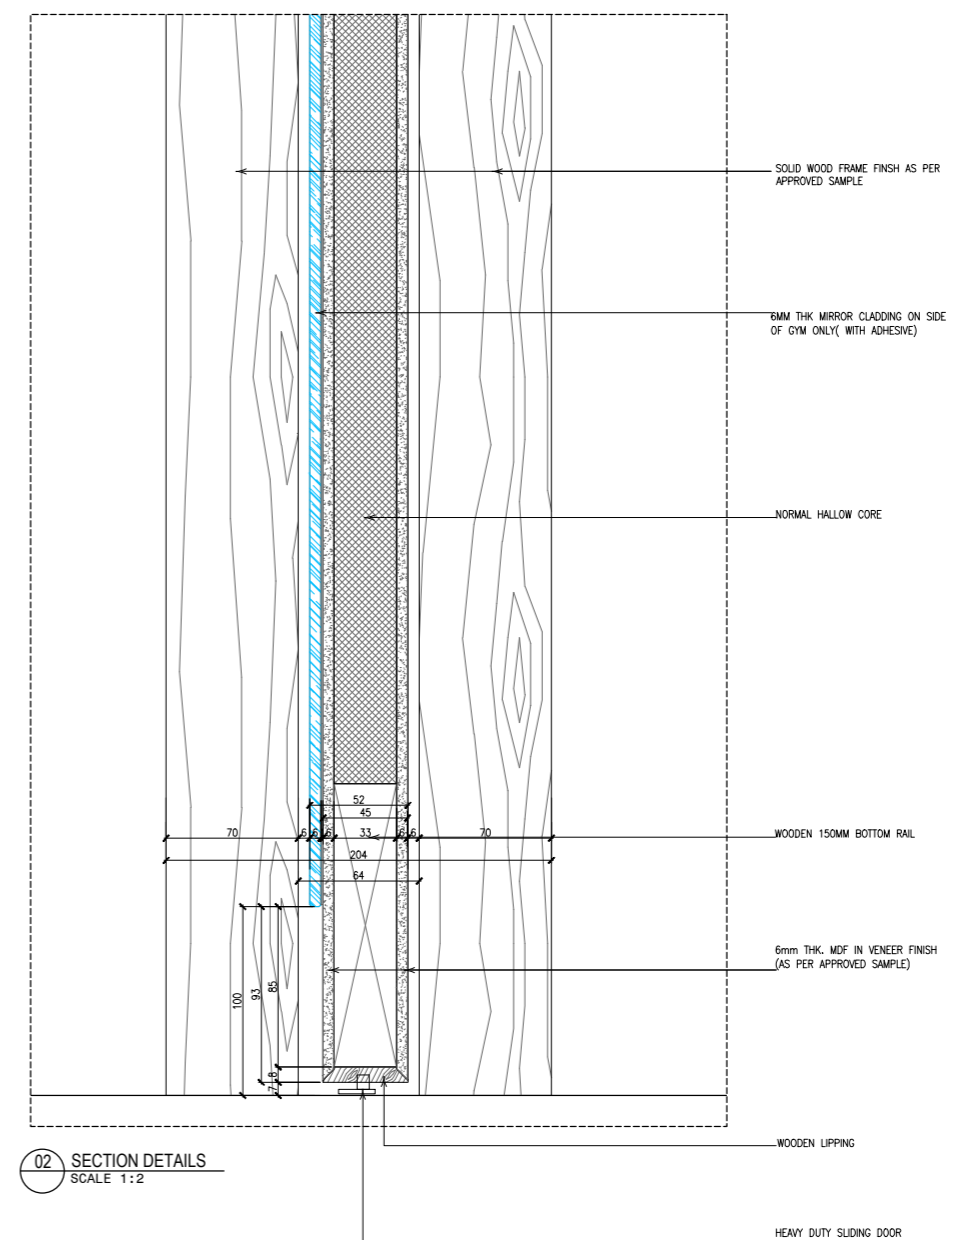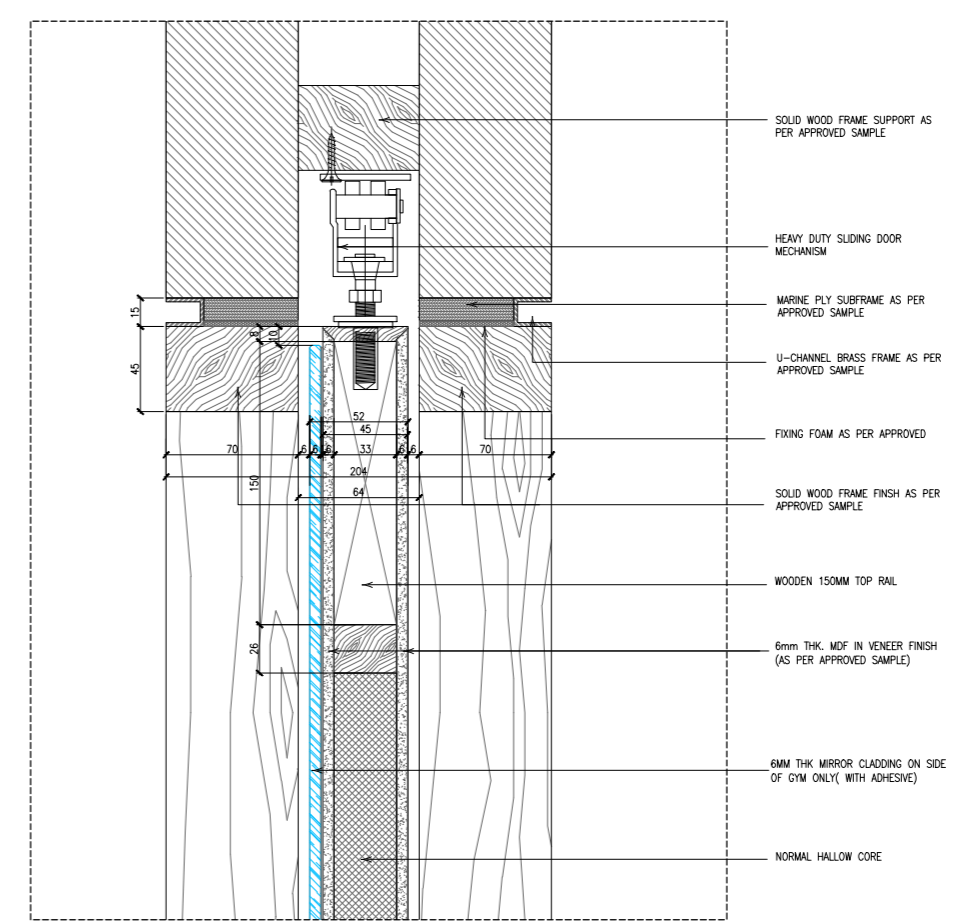

02 SECTION DETAILS
SCALE 1:2

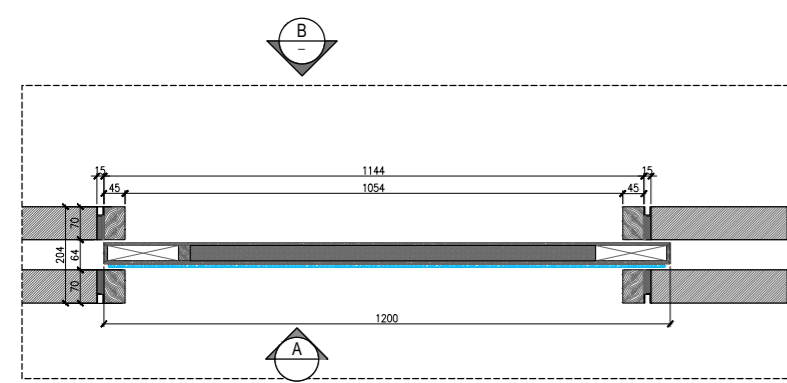

D SECTION PLAN
SCALE 1:8

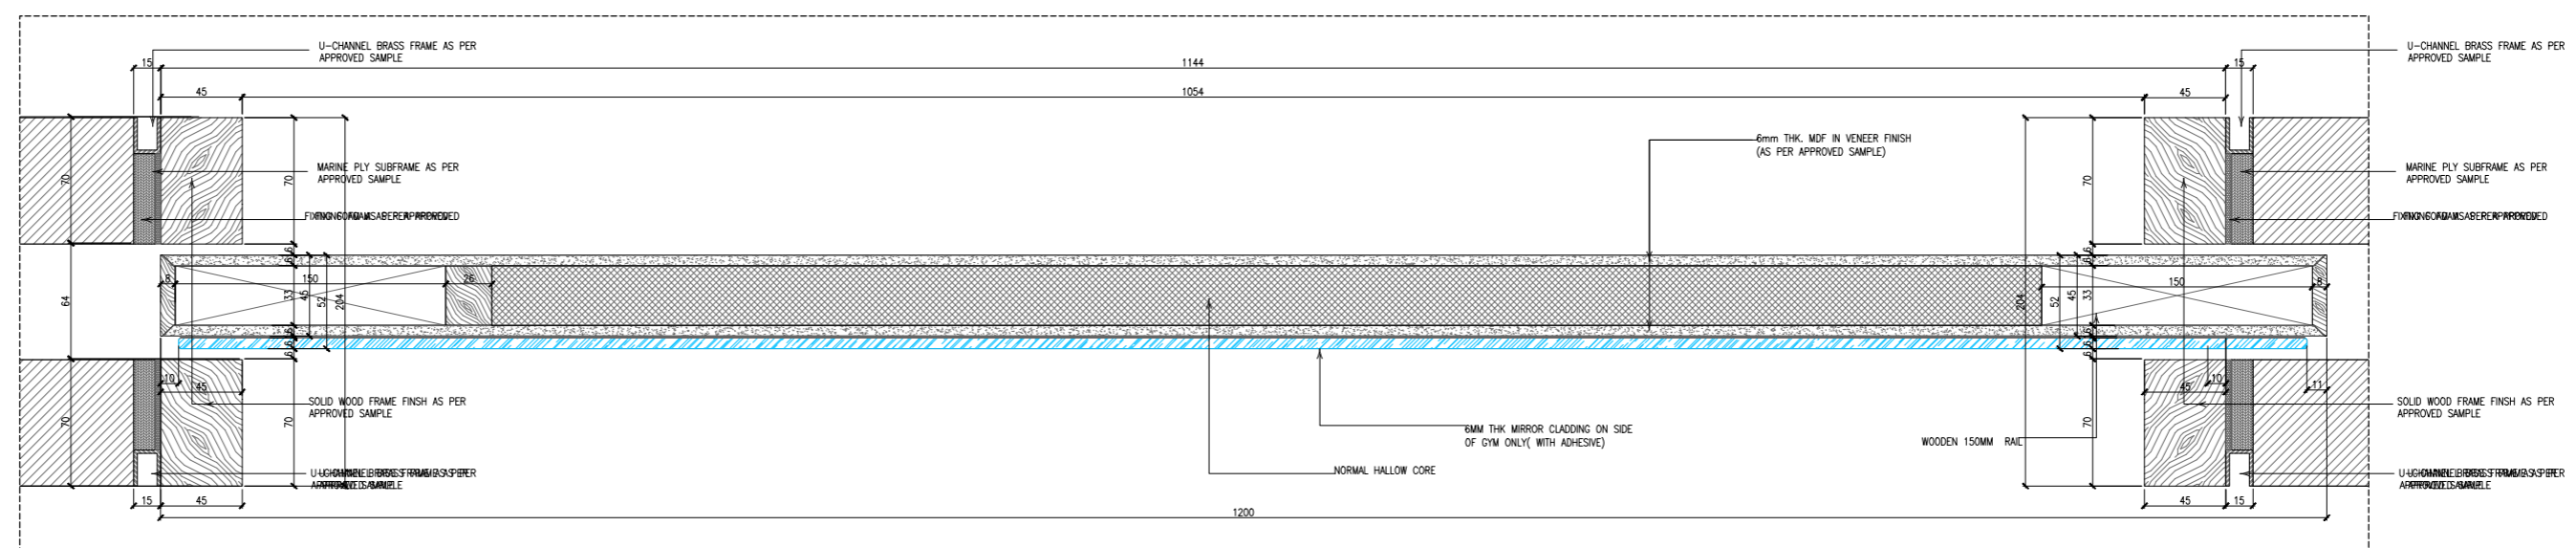

01 SECTION DETAILS
SCALE 1:2

DRAWING TITLE:
**SLIDING DOOR TYPE "C" DESIGN
TYPICAL DETAILS**