


.

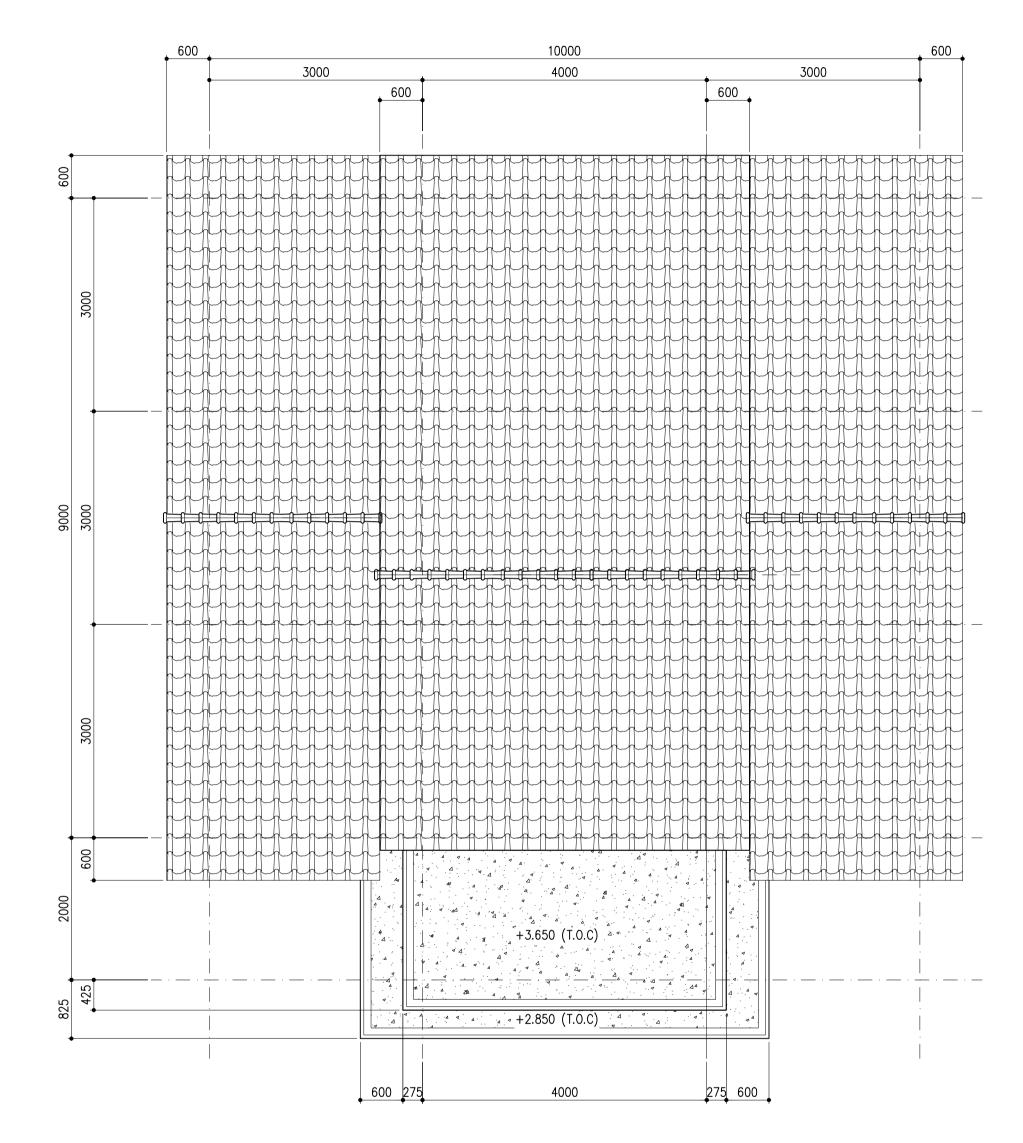

G

· ____

____ · ____

Н

DENAH ATAP

SKALA 1 : 50

REFERENCE DRAWING	GENERAL NOTES
F G I	H I J K I

