


GROUND FLOOR PLAN

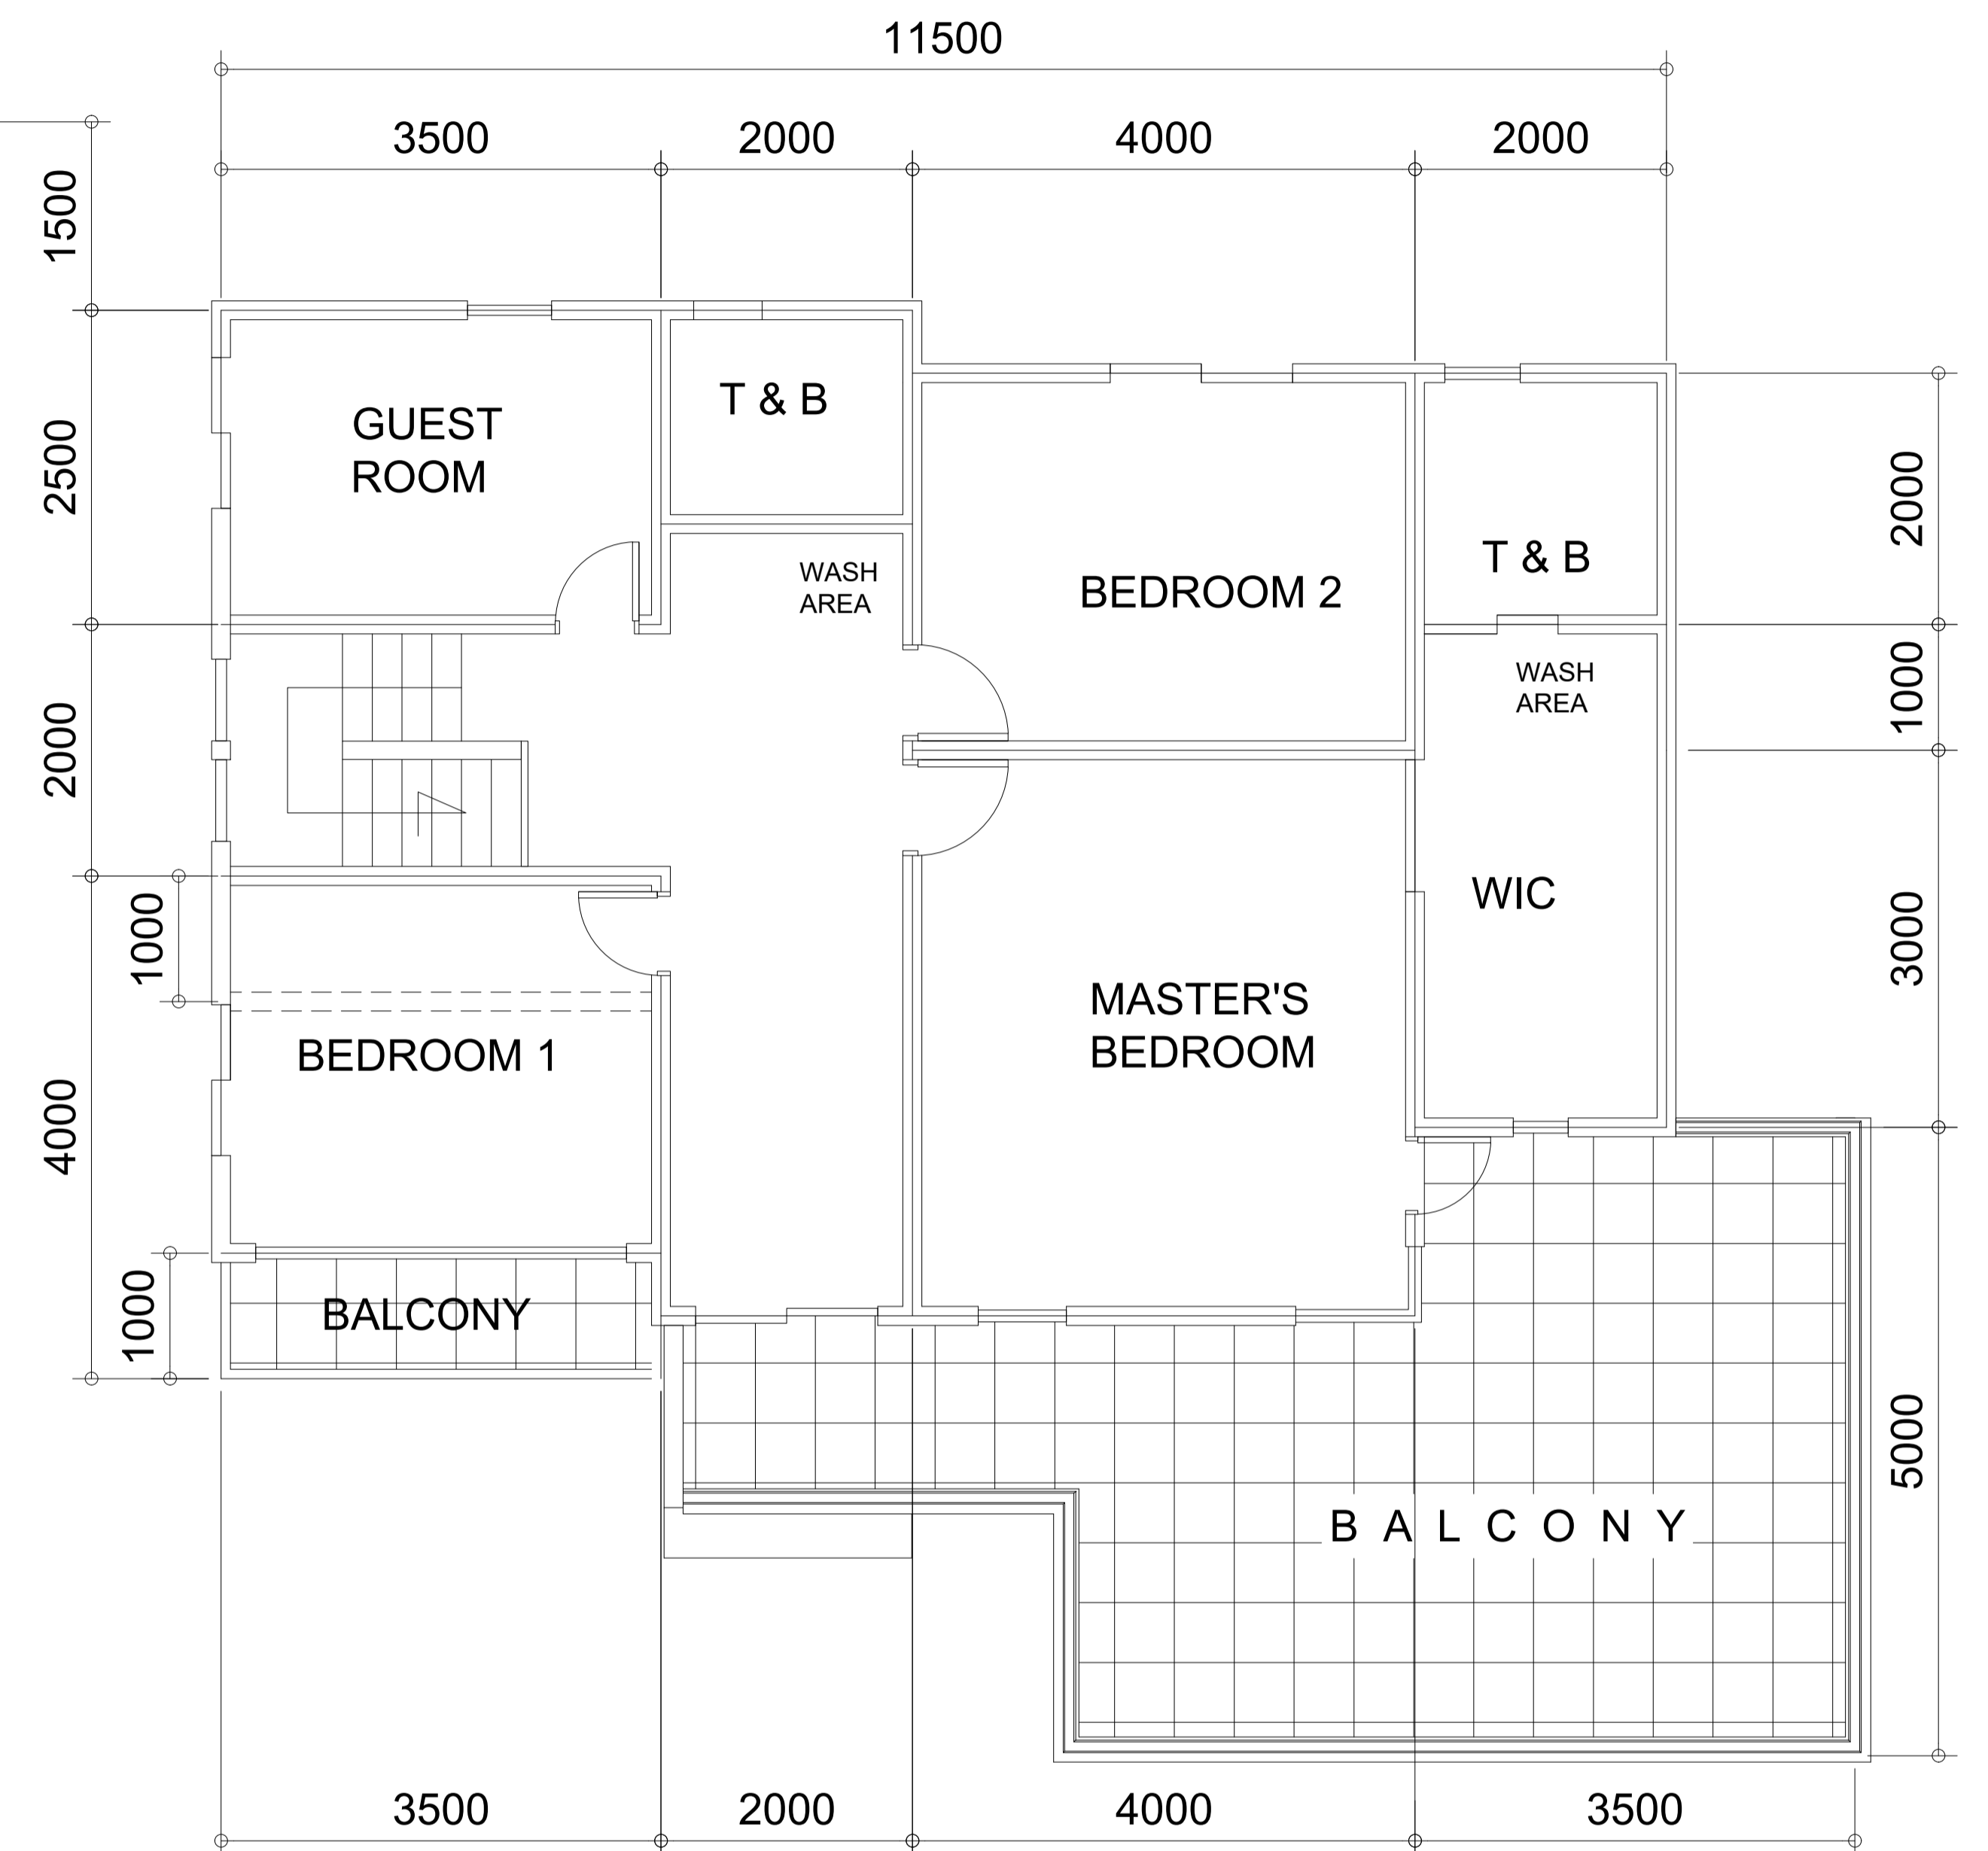

SECOND FLOOR PLAN