



Villa Shodhan


Villa Shodhan (or Shodhan House) is a modernist villa located in Ahmedabad, India. Designed by the Swiss architect Le Corbusier, it was built between 1951 and 1956.

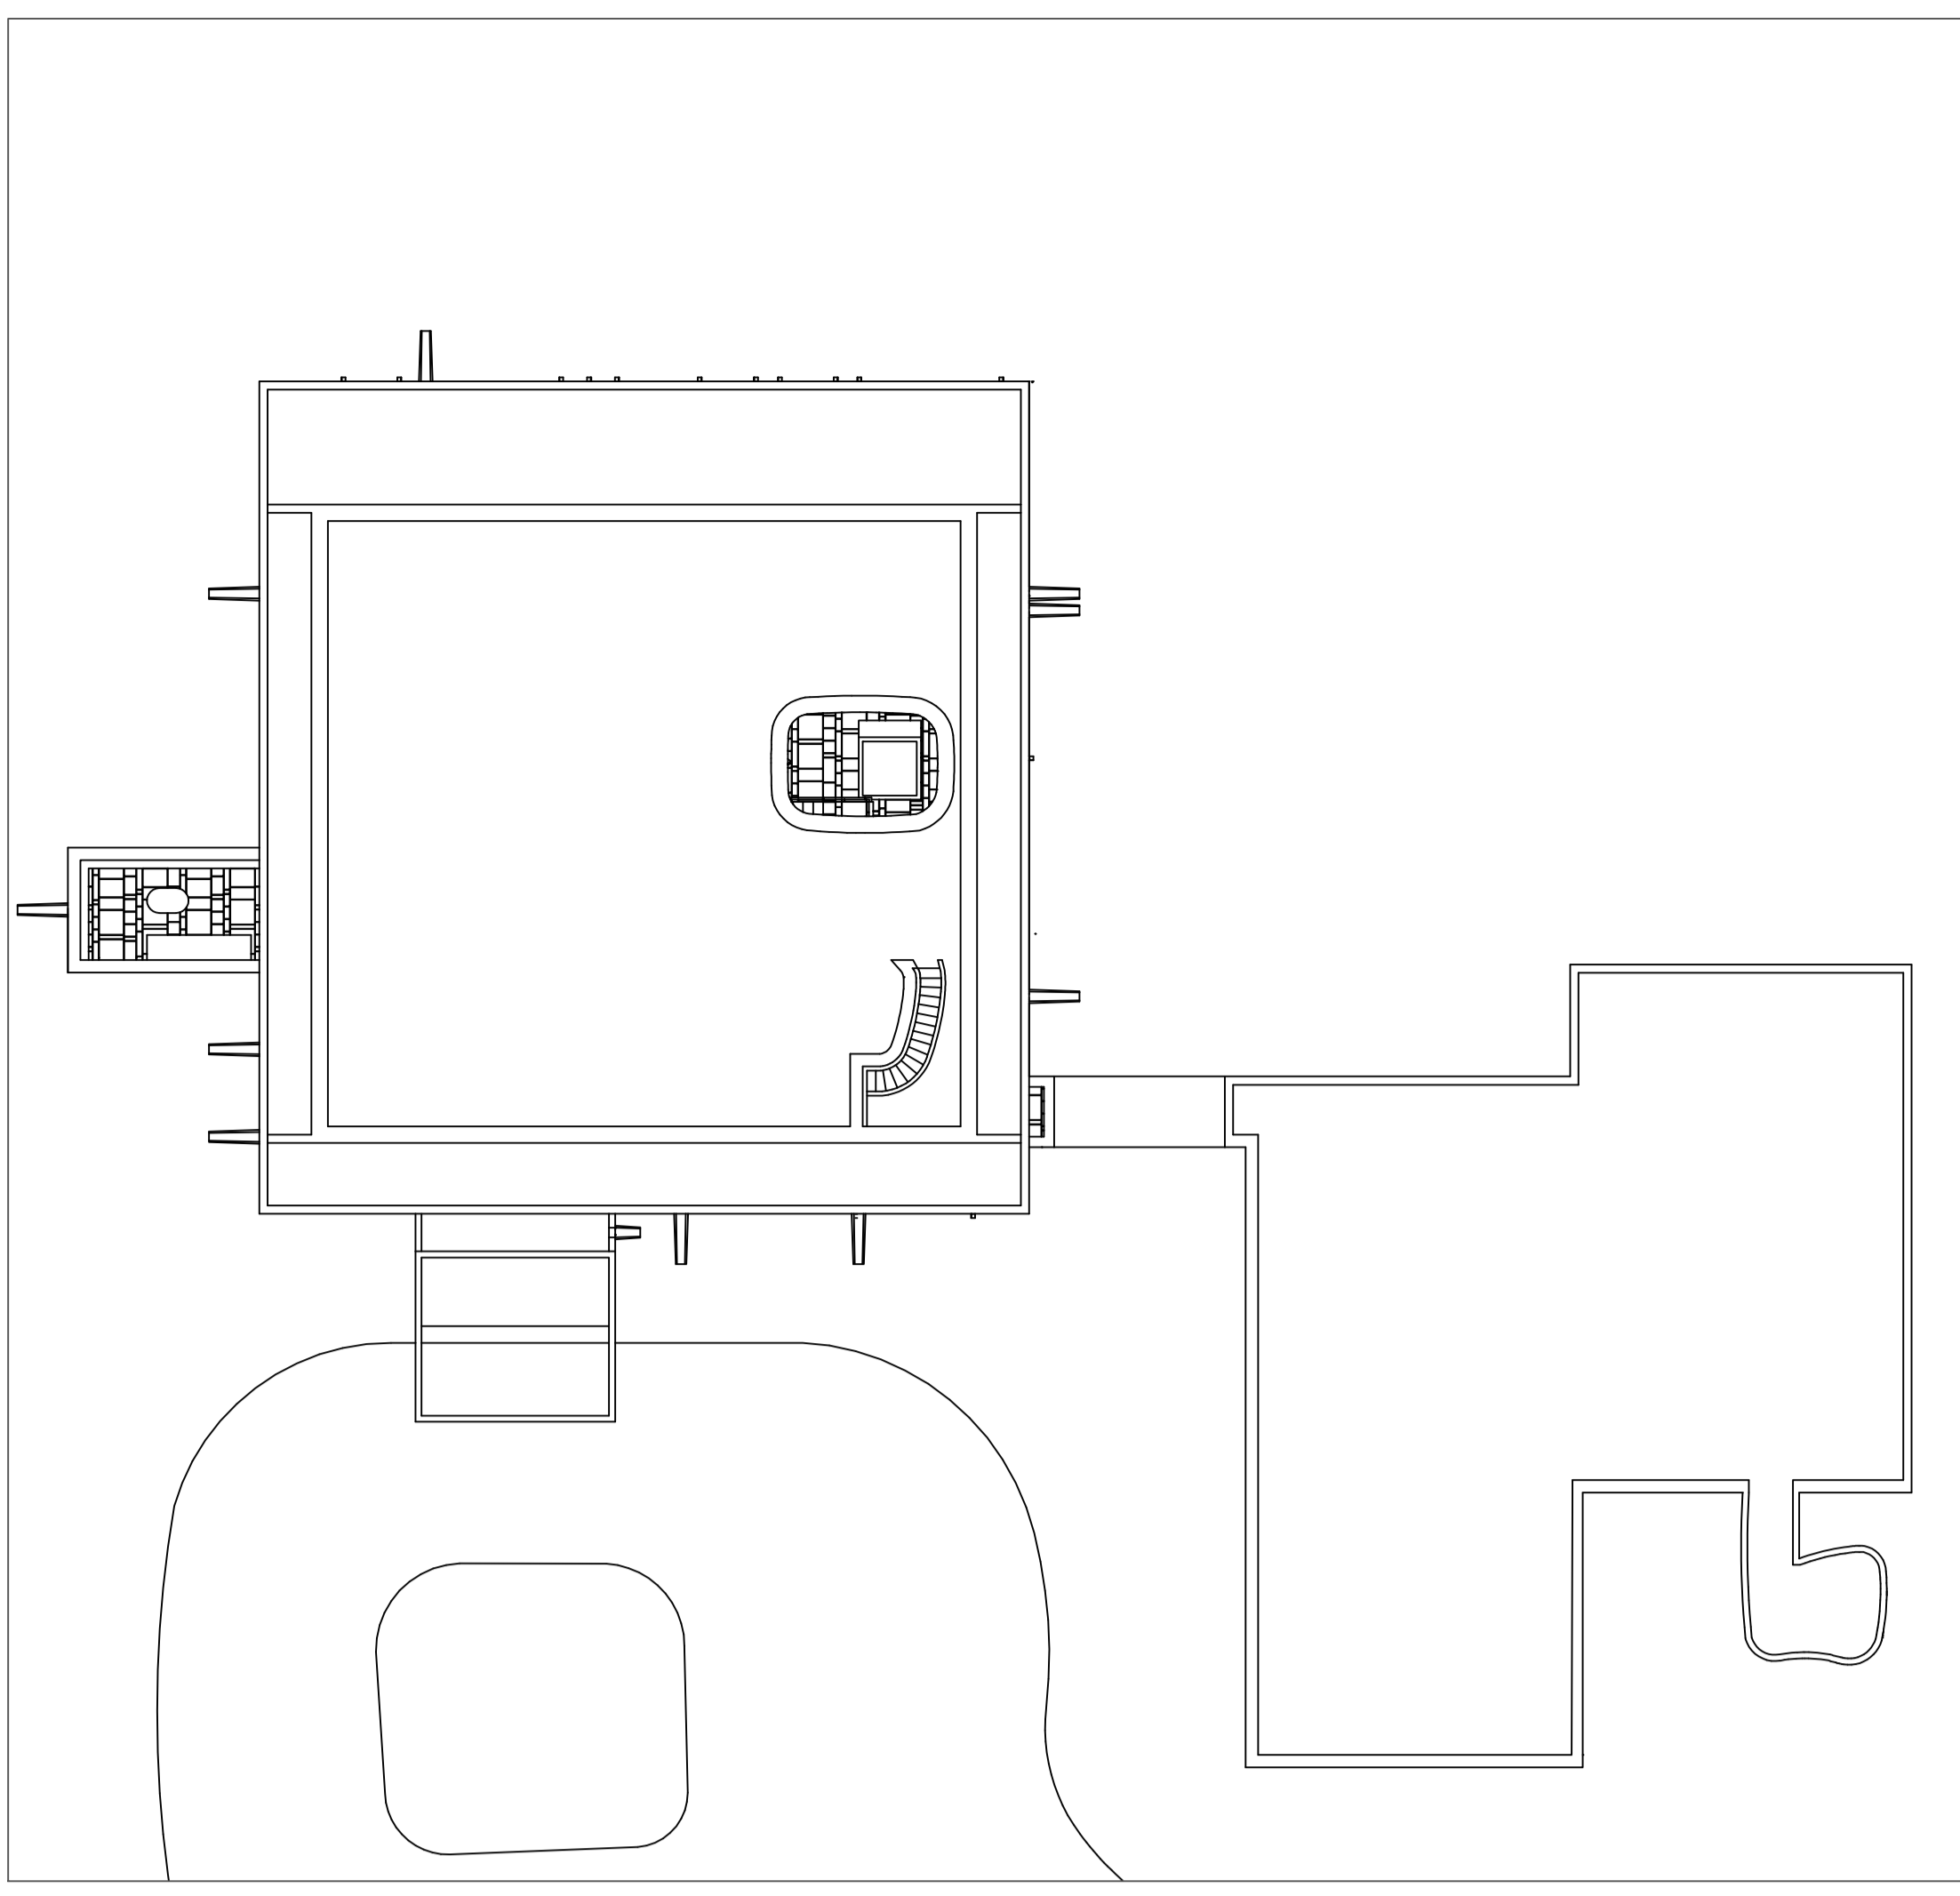


TOP VIEW

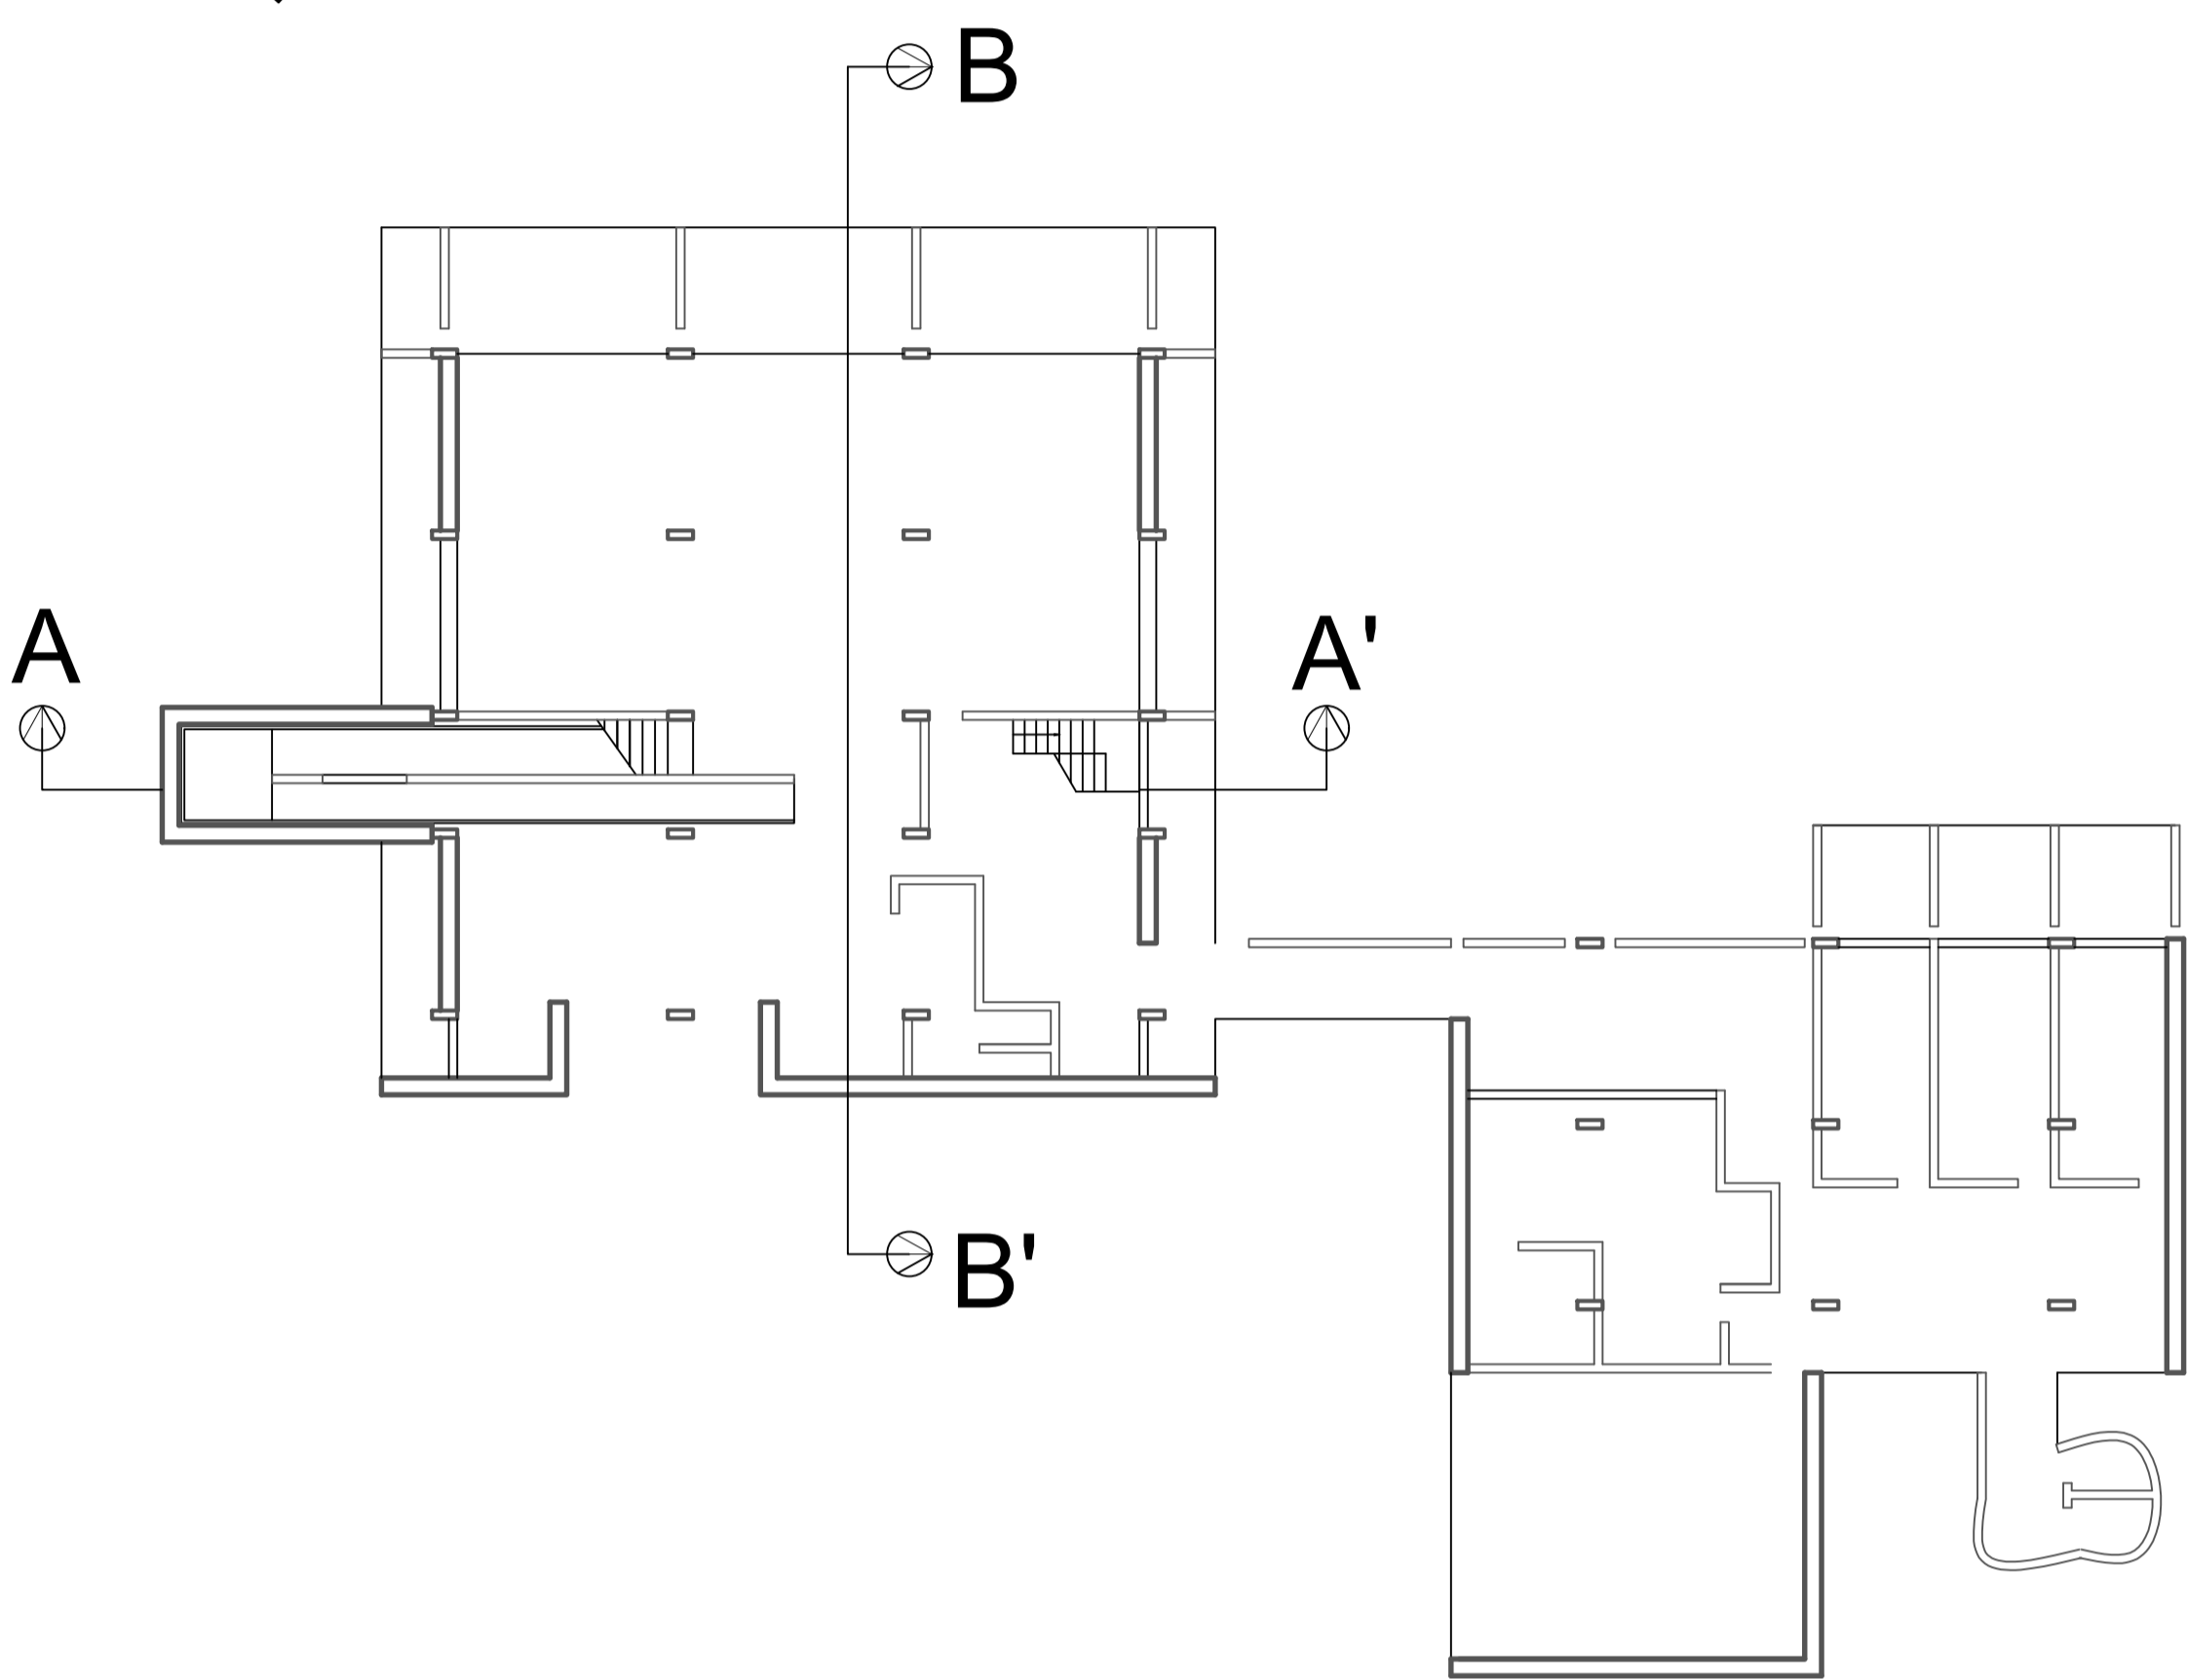


GROUND FLOOR PLAN

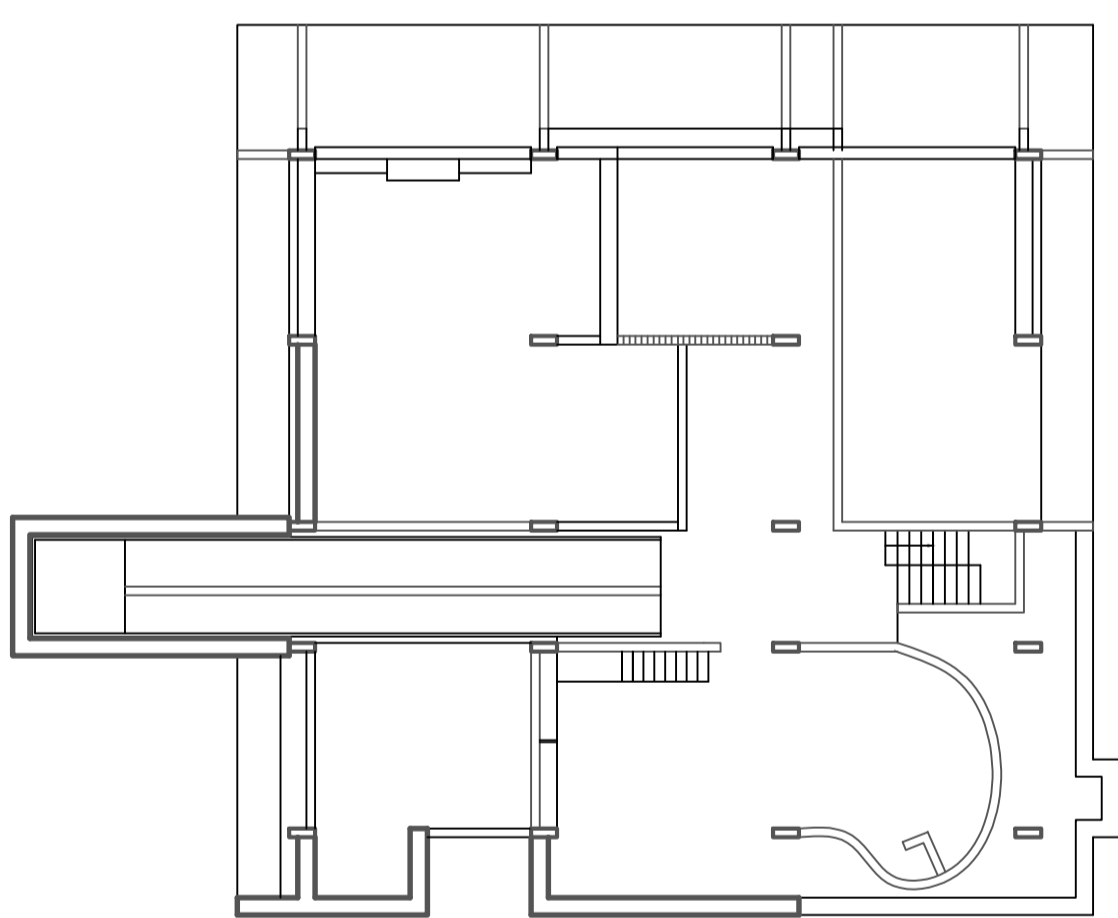


FIRST FLOOR PLAN

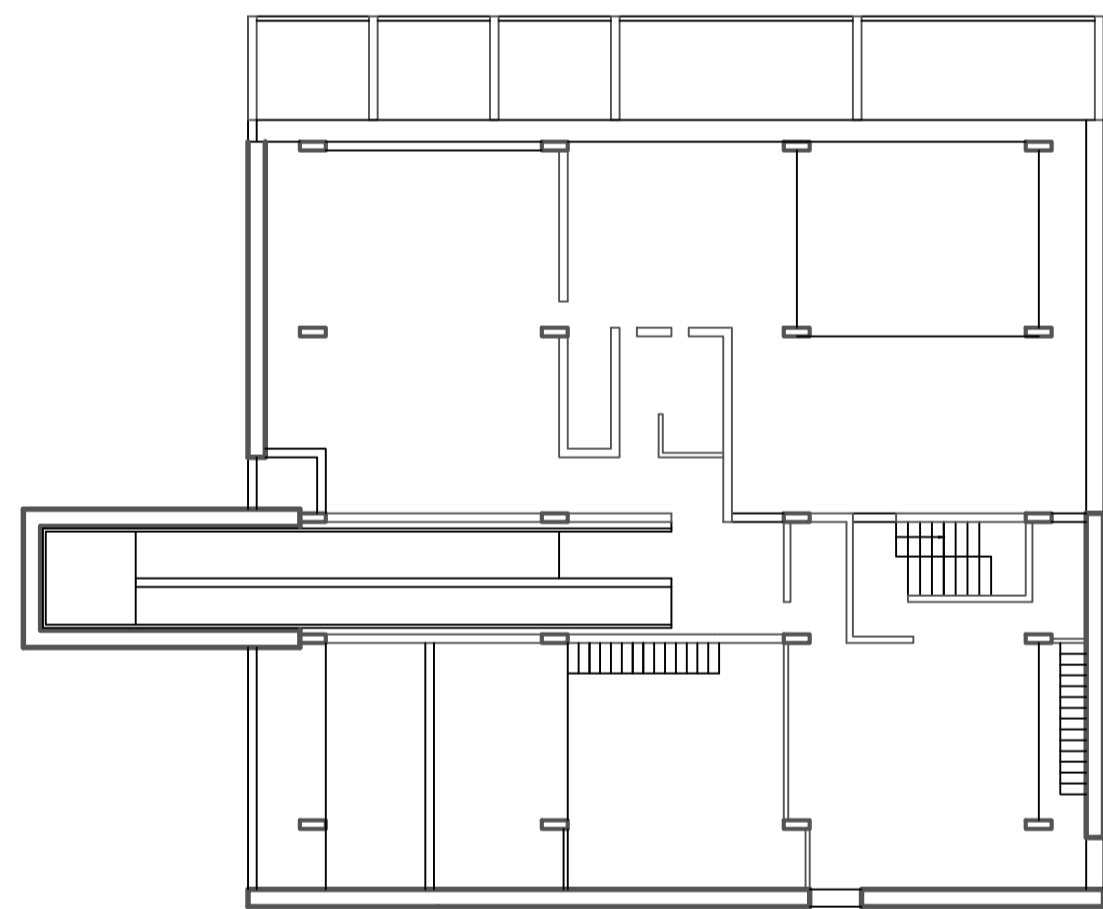


SECOND FLOOR PLAN

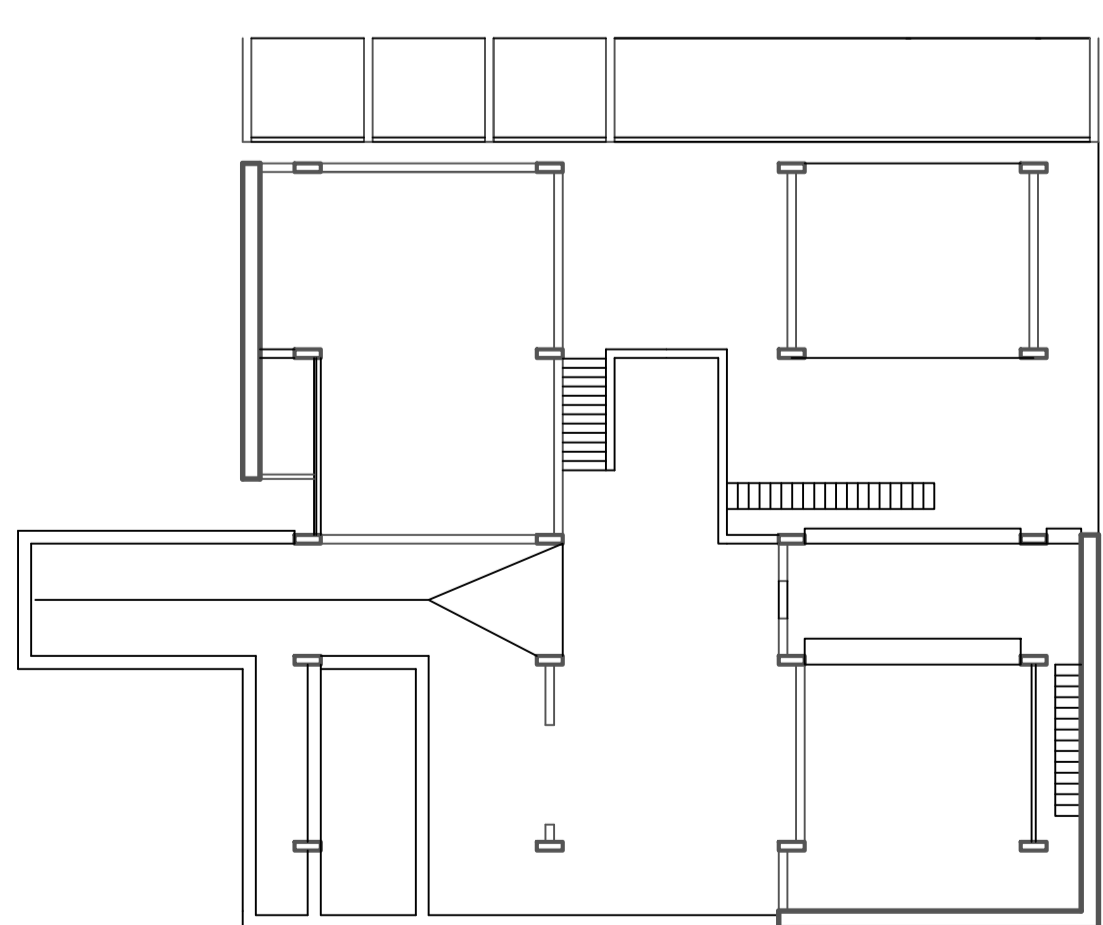


3rd FLOOR PLAN

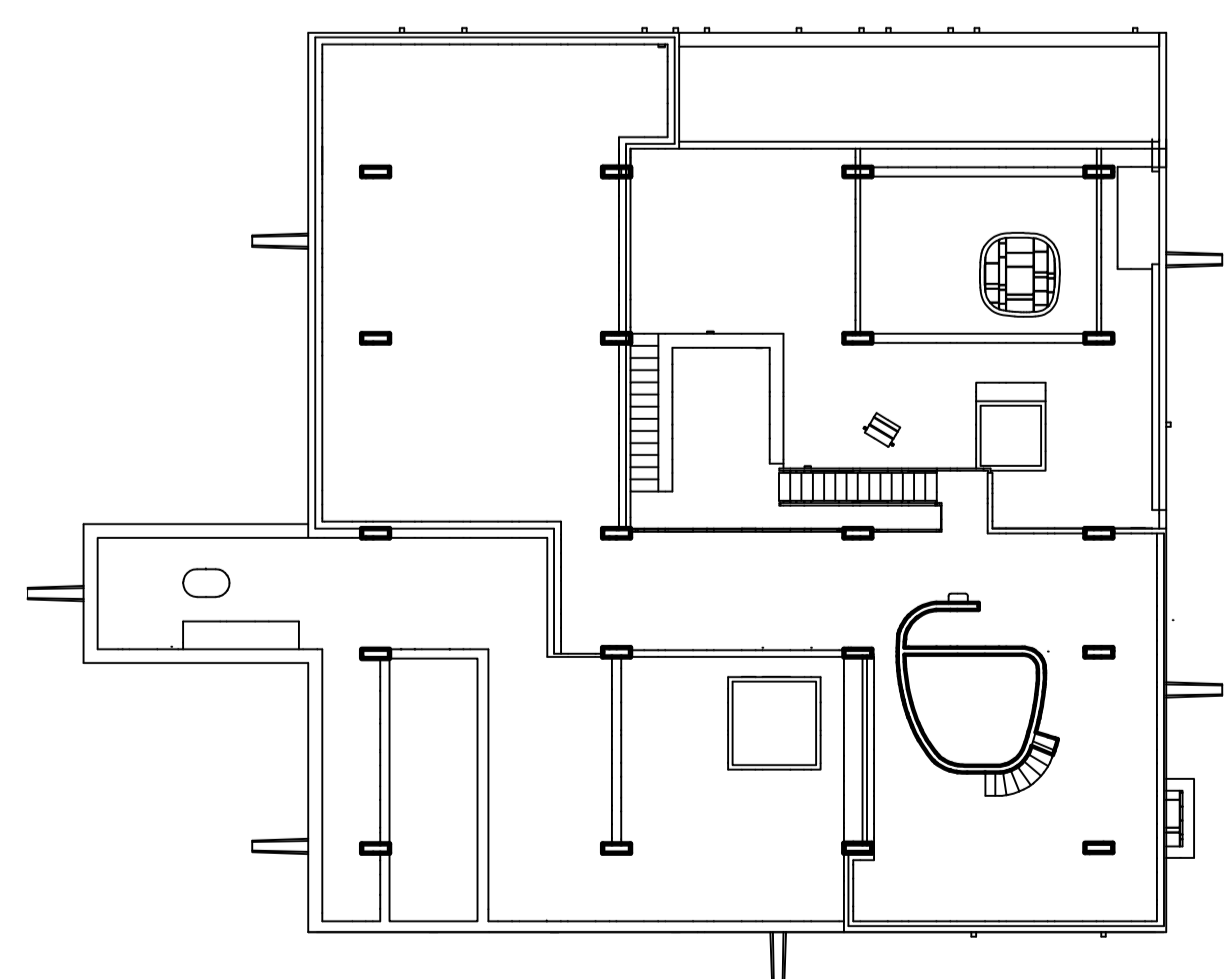


4th FLOOR PLAN

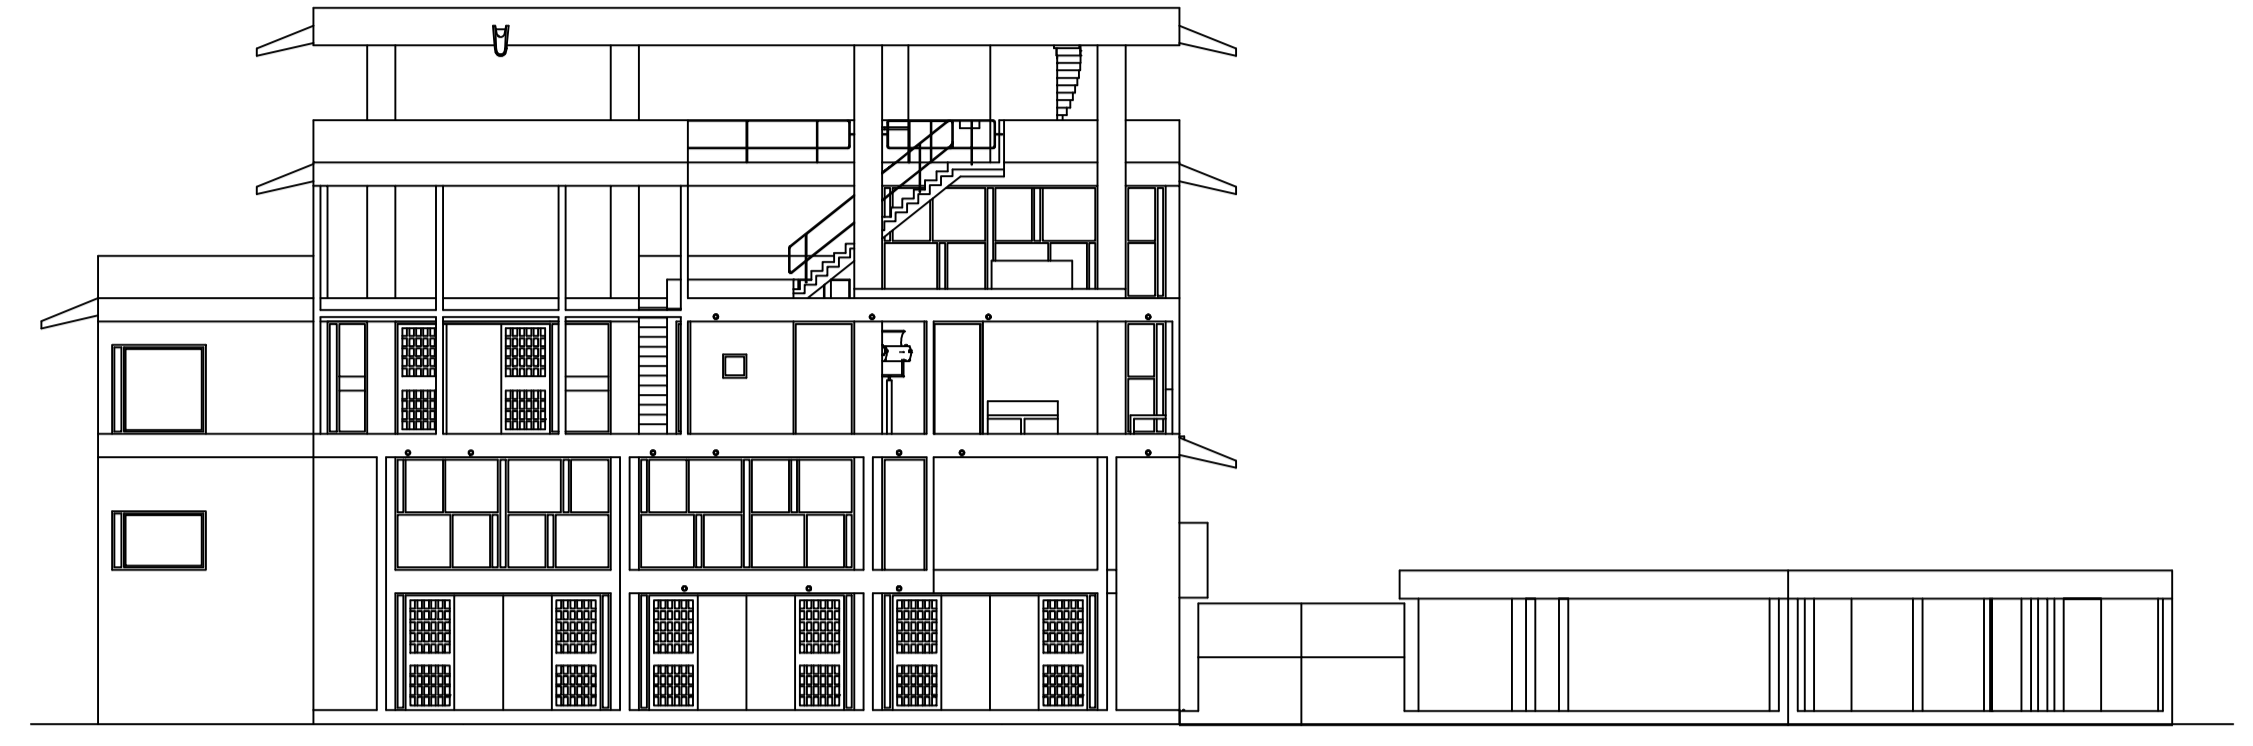


NORTH EAST ELEVATION

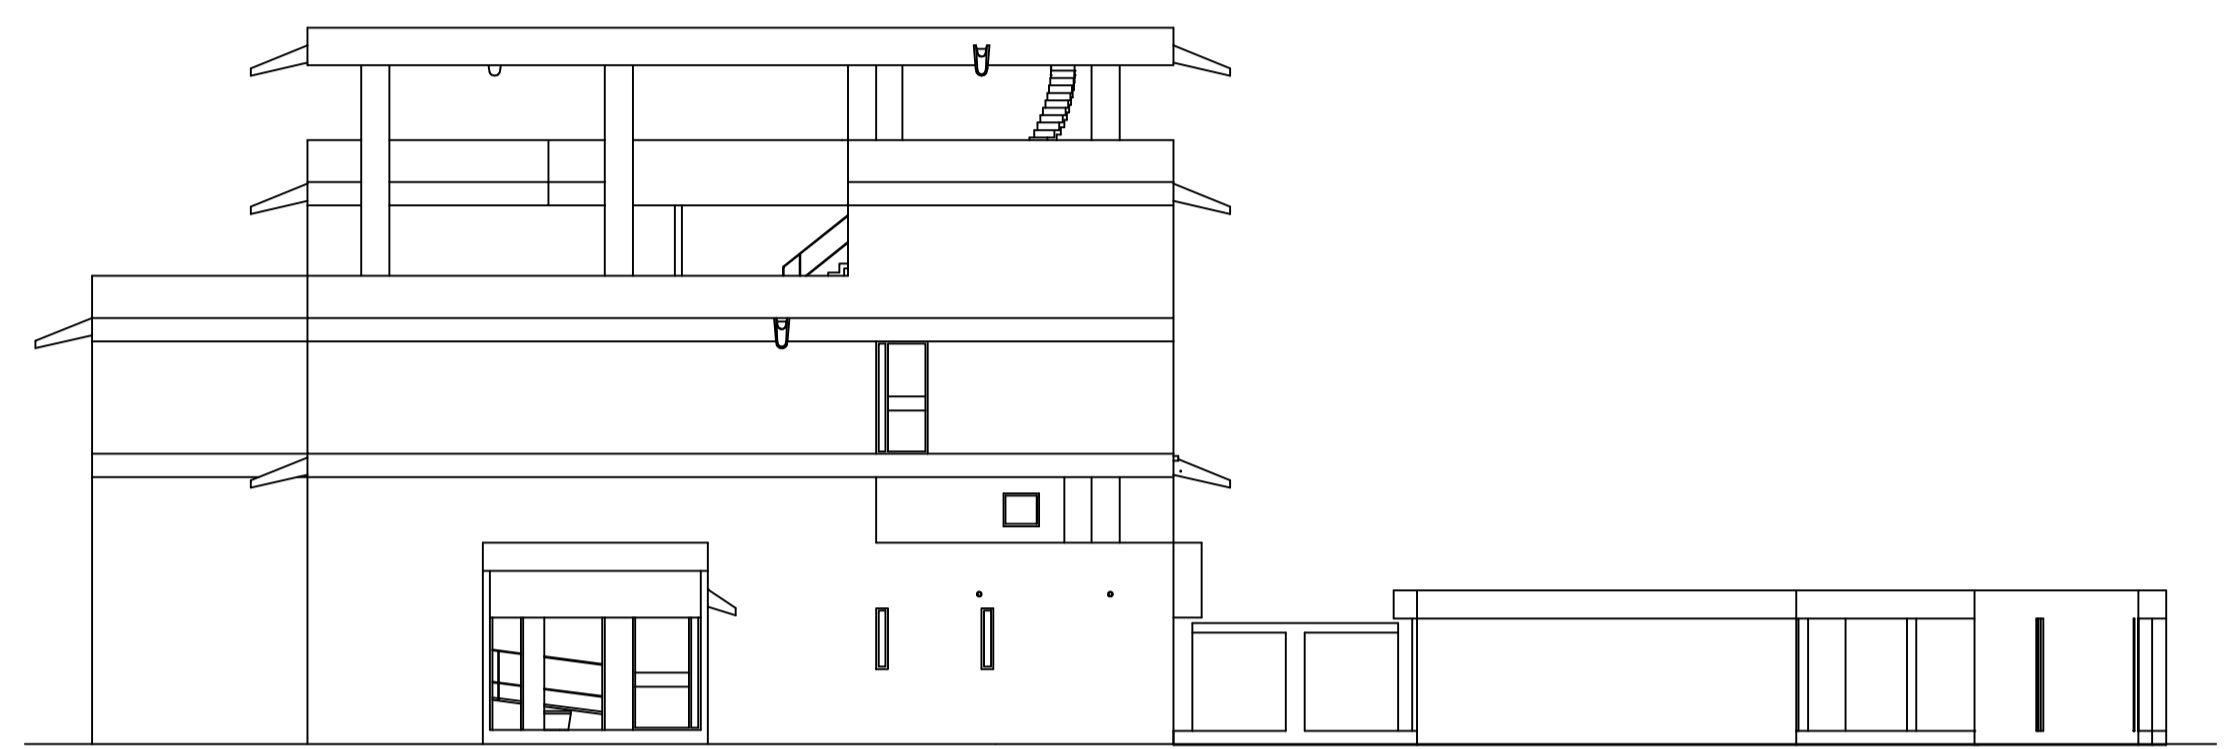


WEST SOUTH ELEVATION

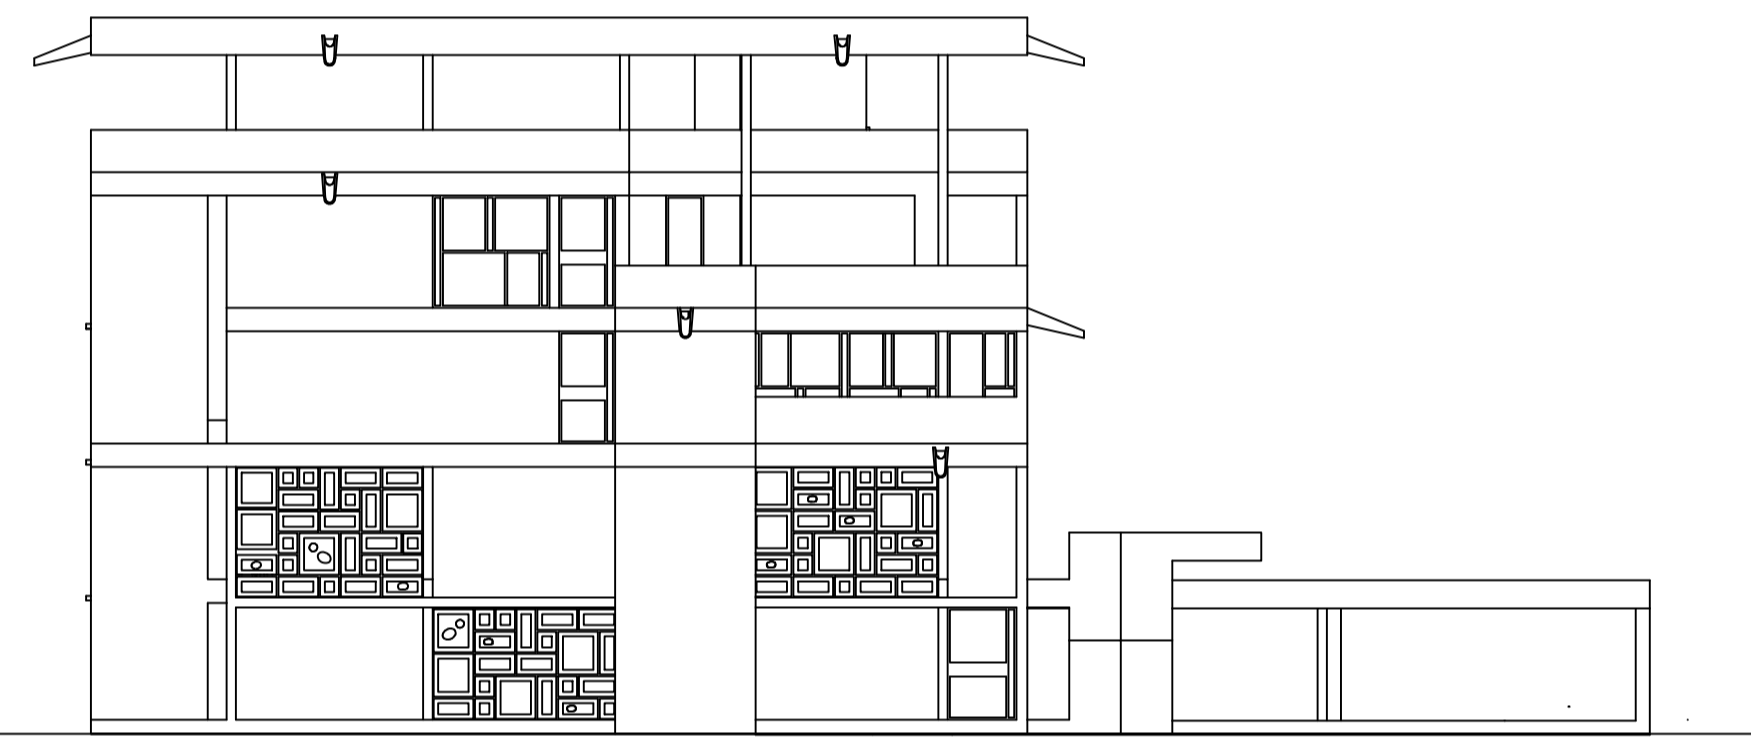


NORTH WEST ELEVATION

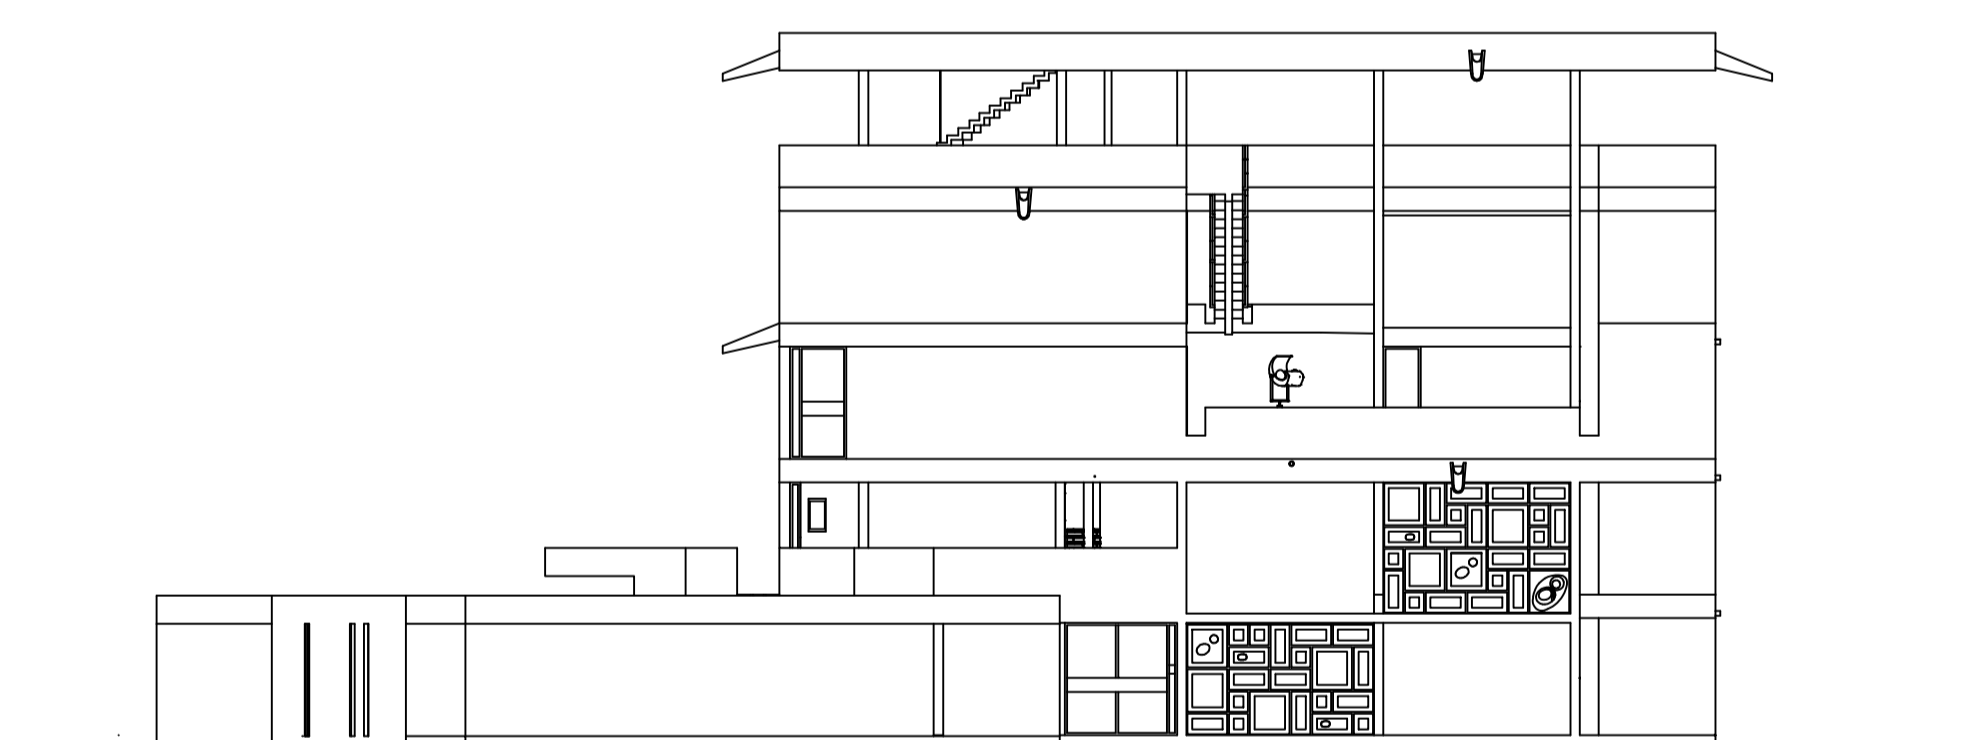

SOUTH EAST ELEVATION

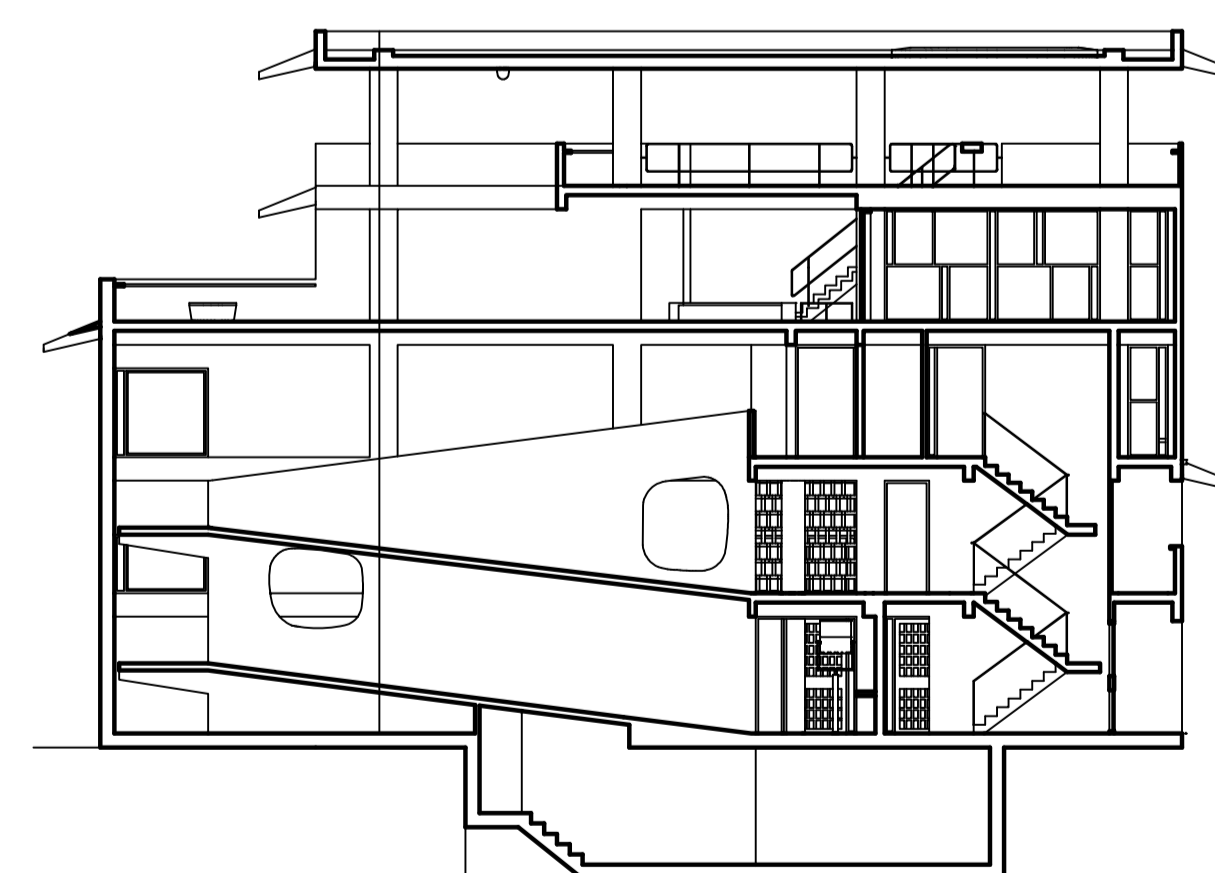

SECTION AA'

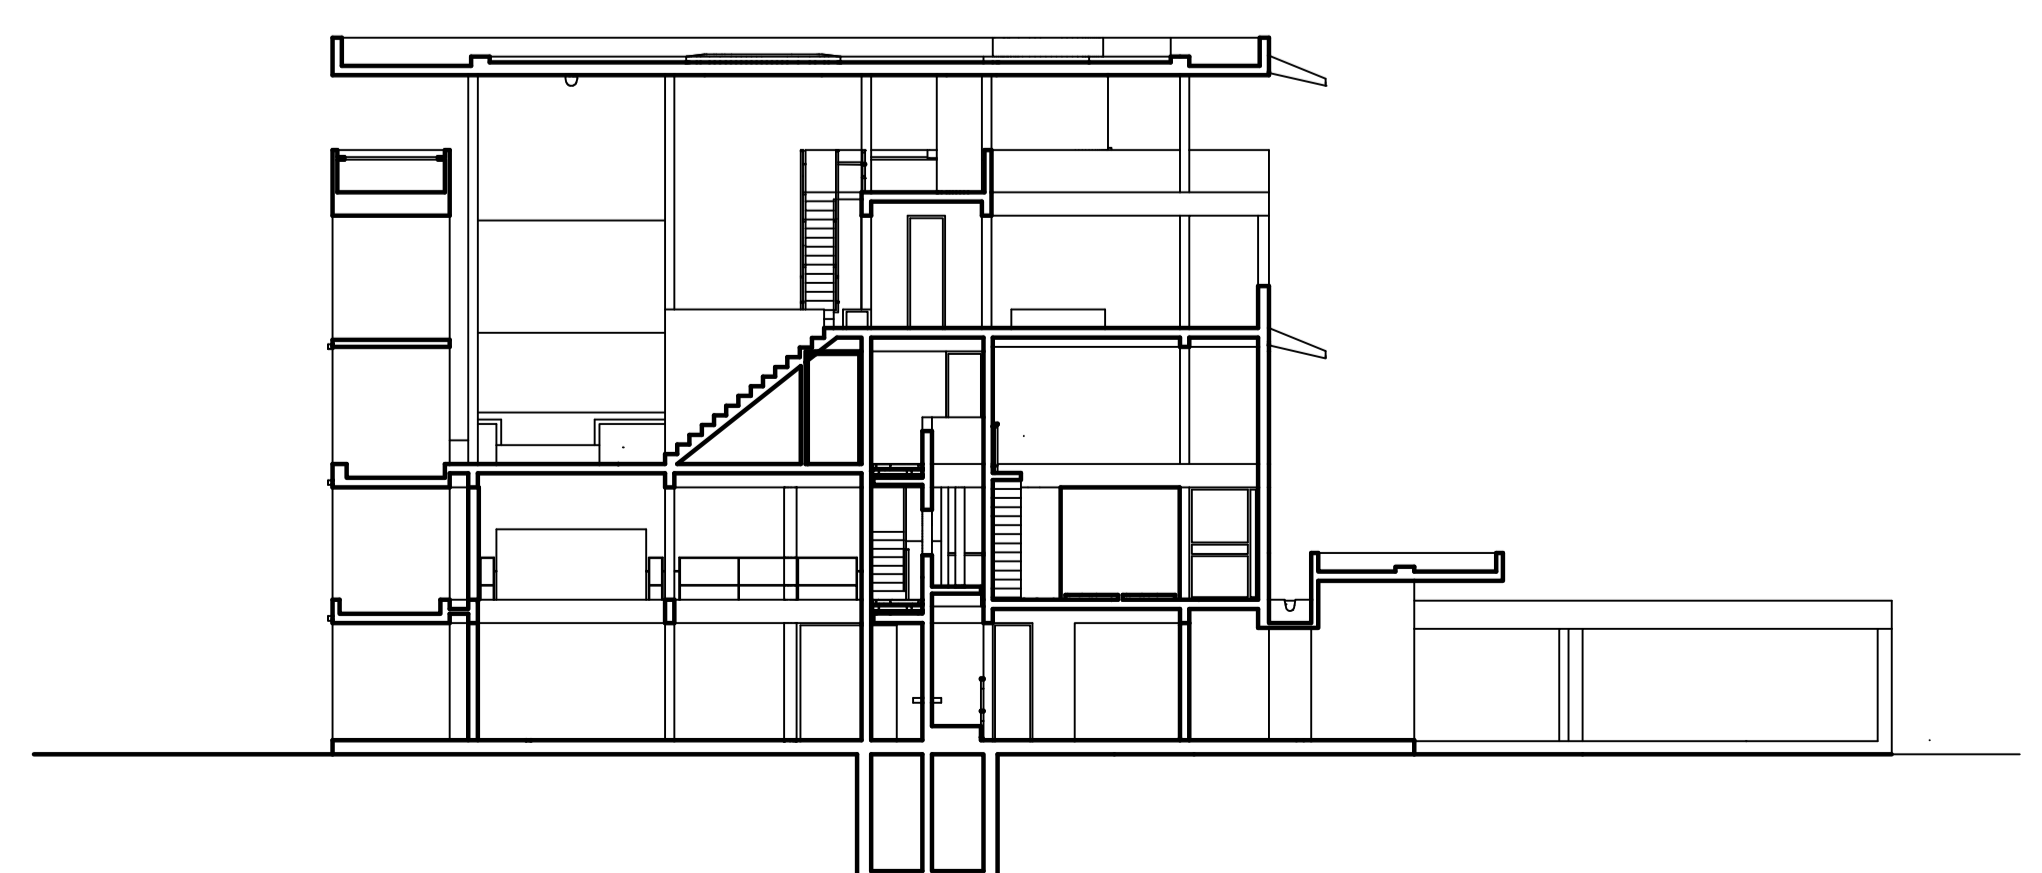

SECTION BB'