




GROUND FLOOR FURNITURE PLAN

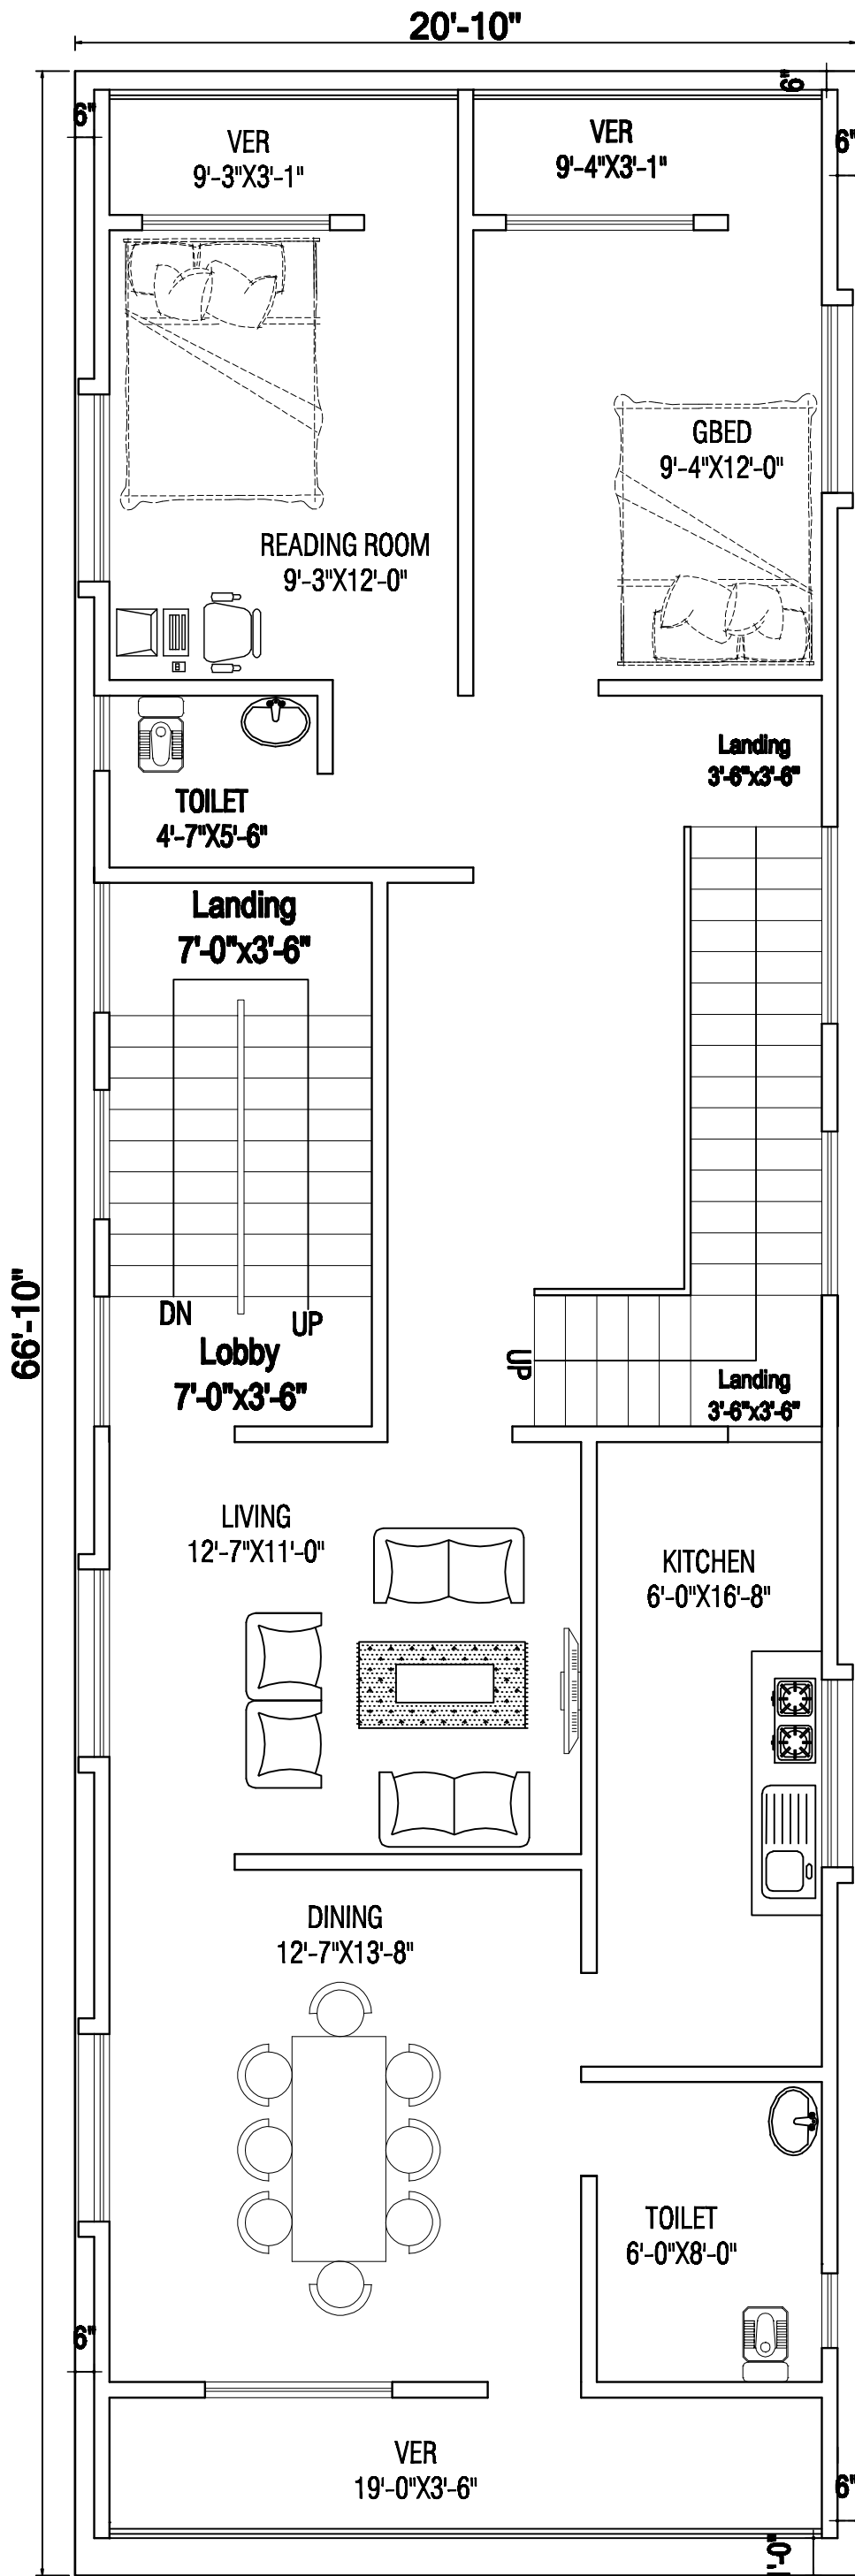

1ST FLOOR FURNITURE PLAN

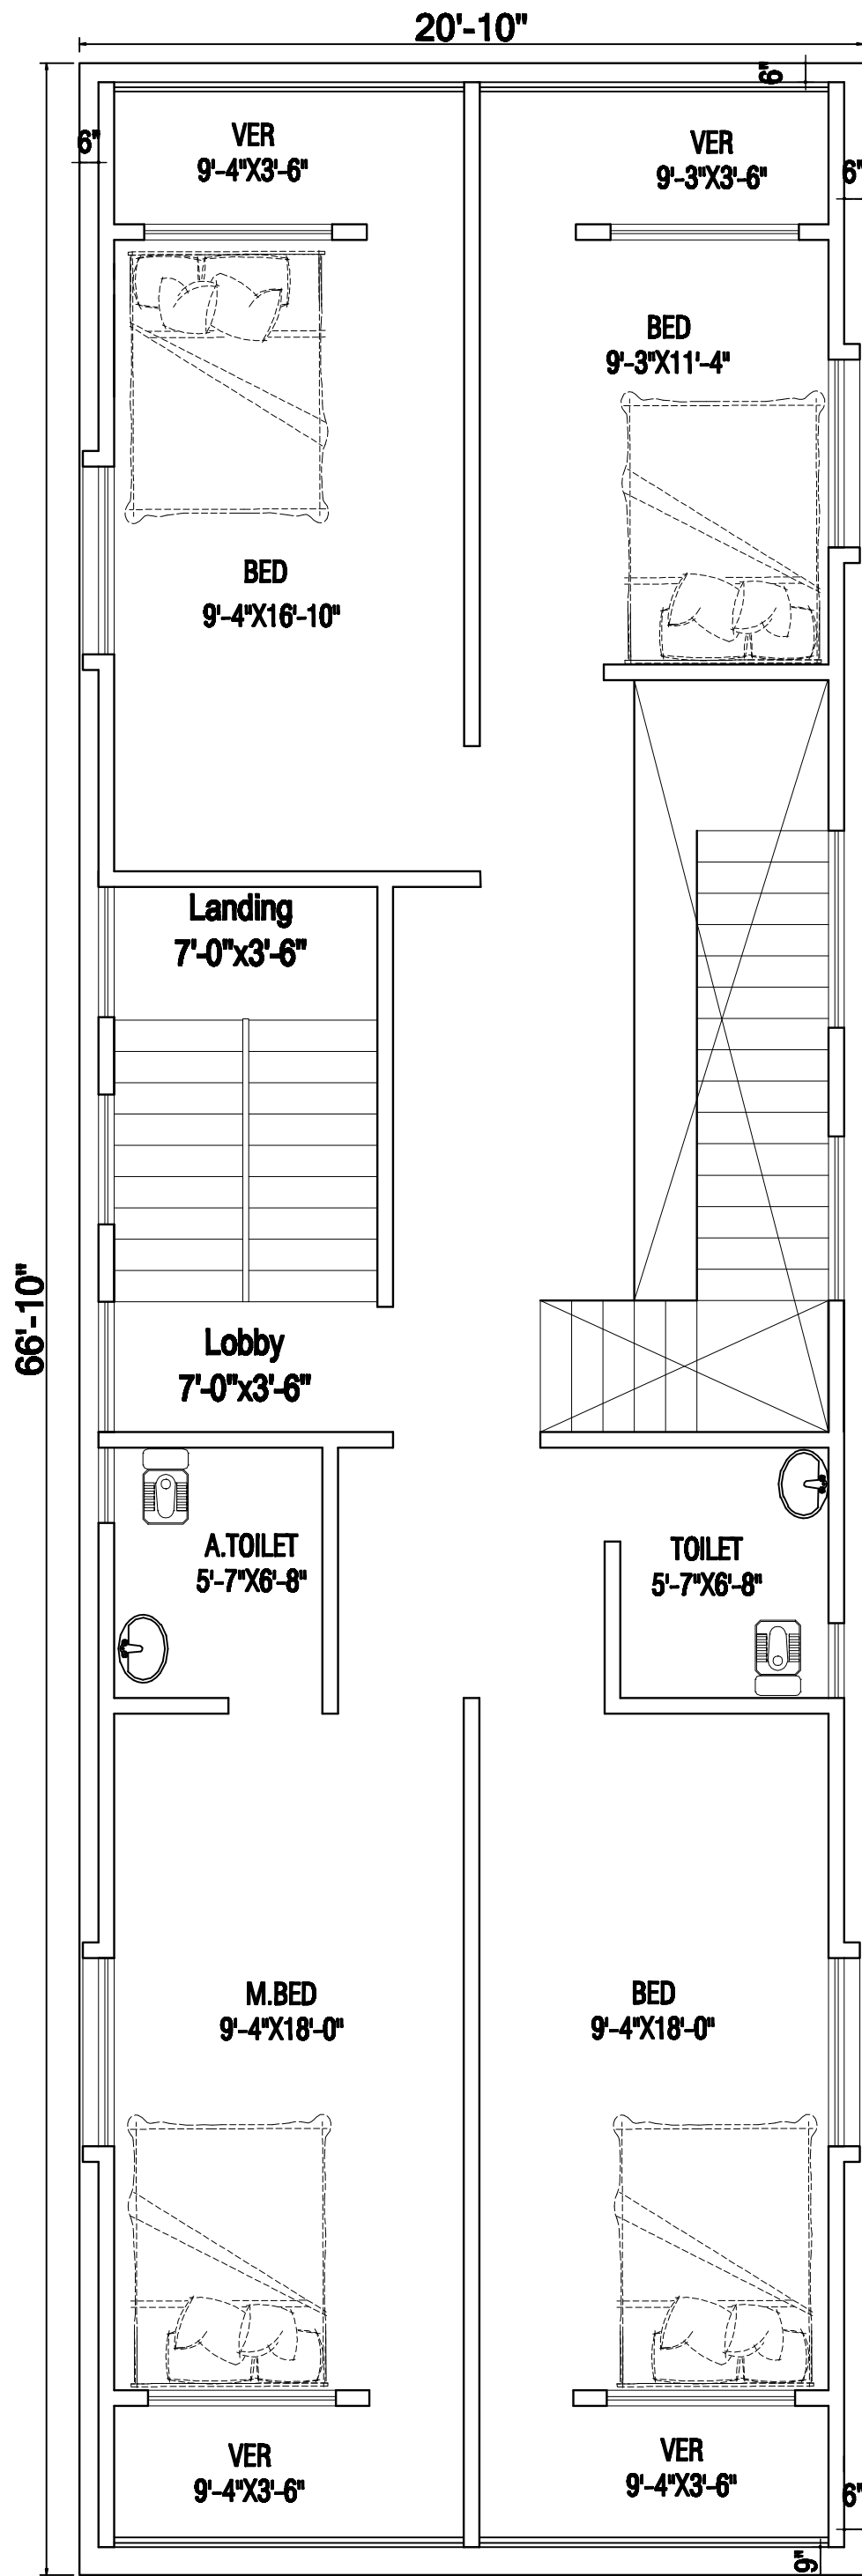

2ND FLOOR FURNITURE PLAN

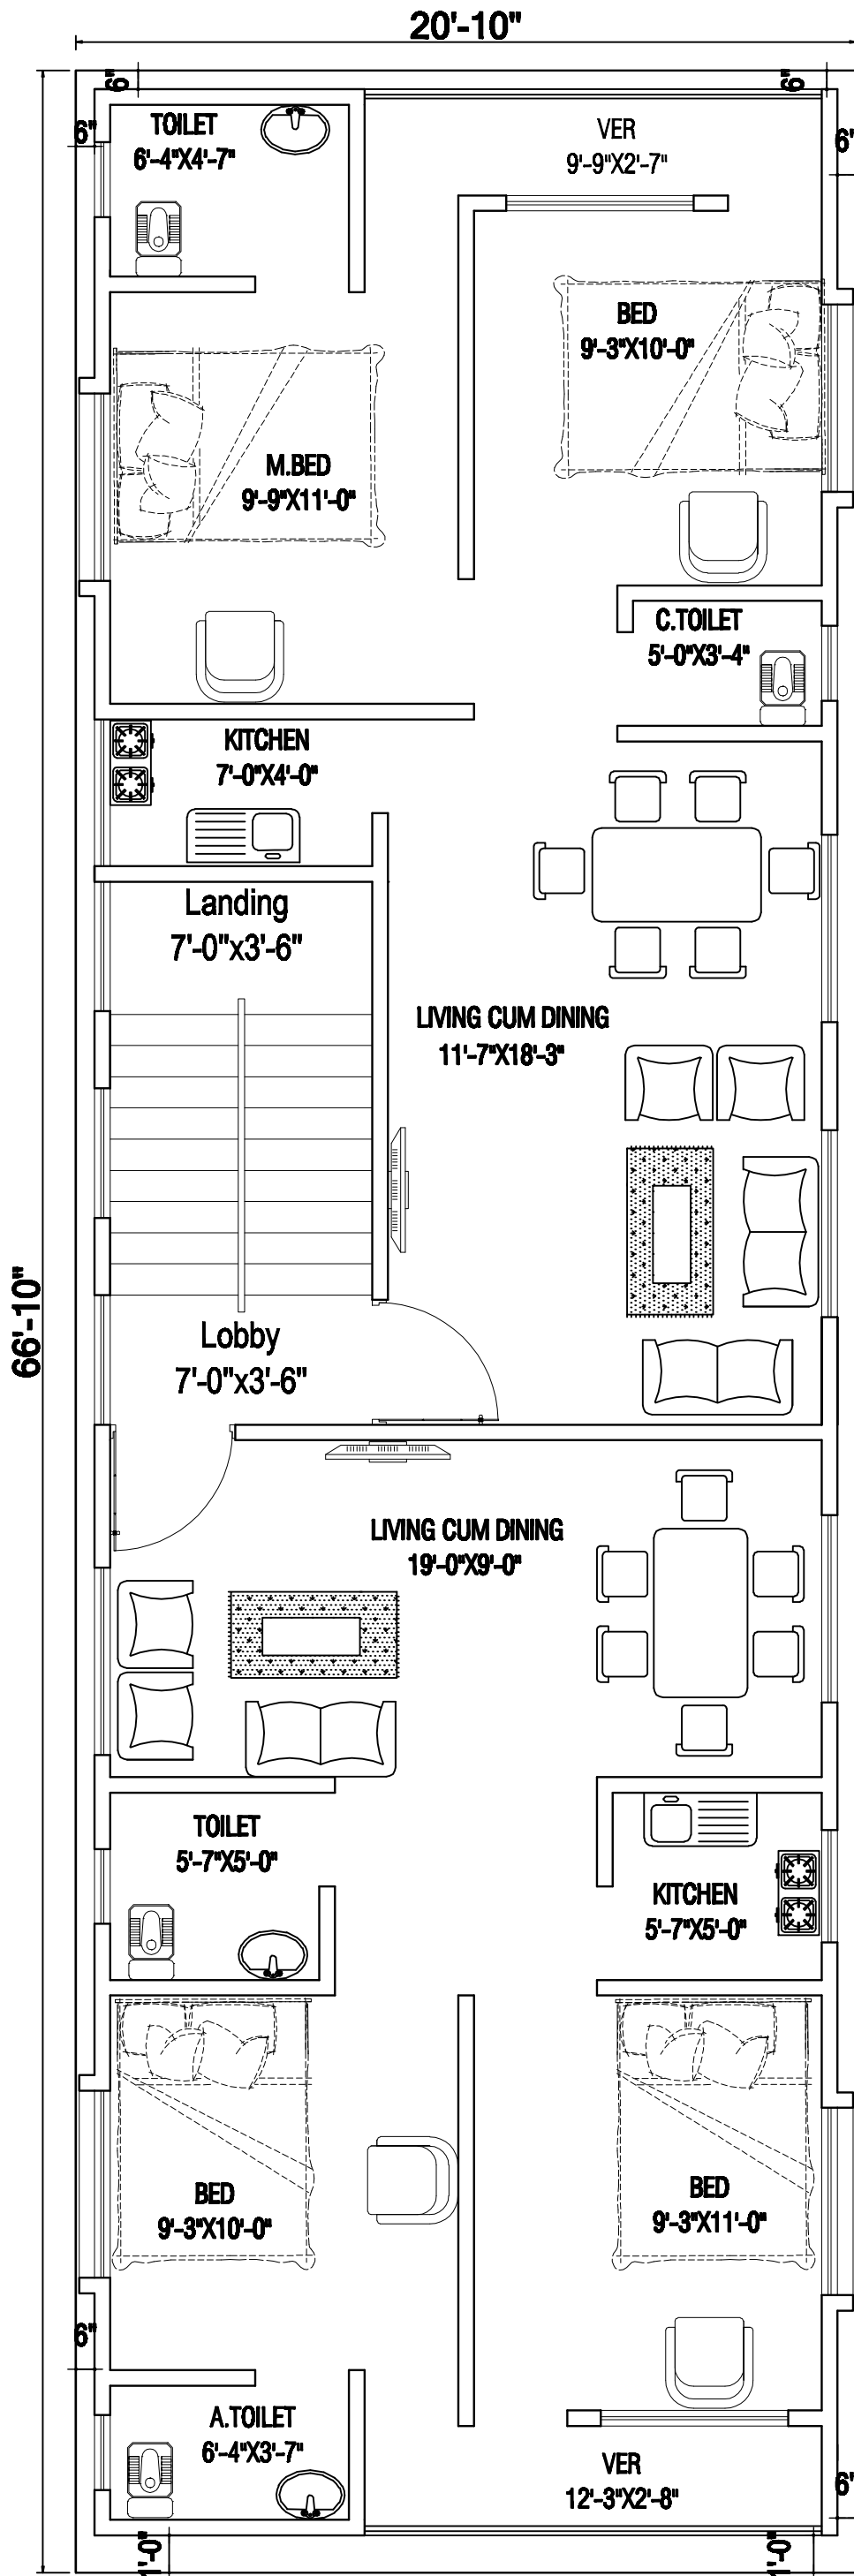

TYPICAL FLOOR PLAN